




PROFILE HAUL ROAD #1
SCALE: 1" = 200' HORIZ.
1" = 10' VERT.

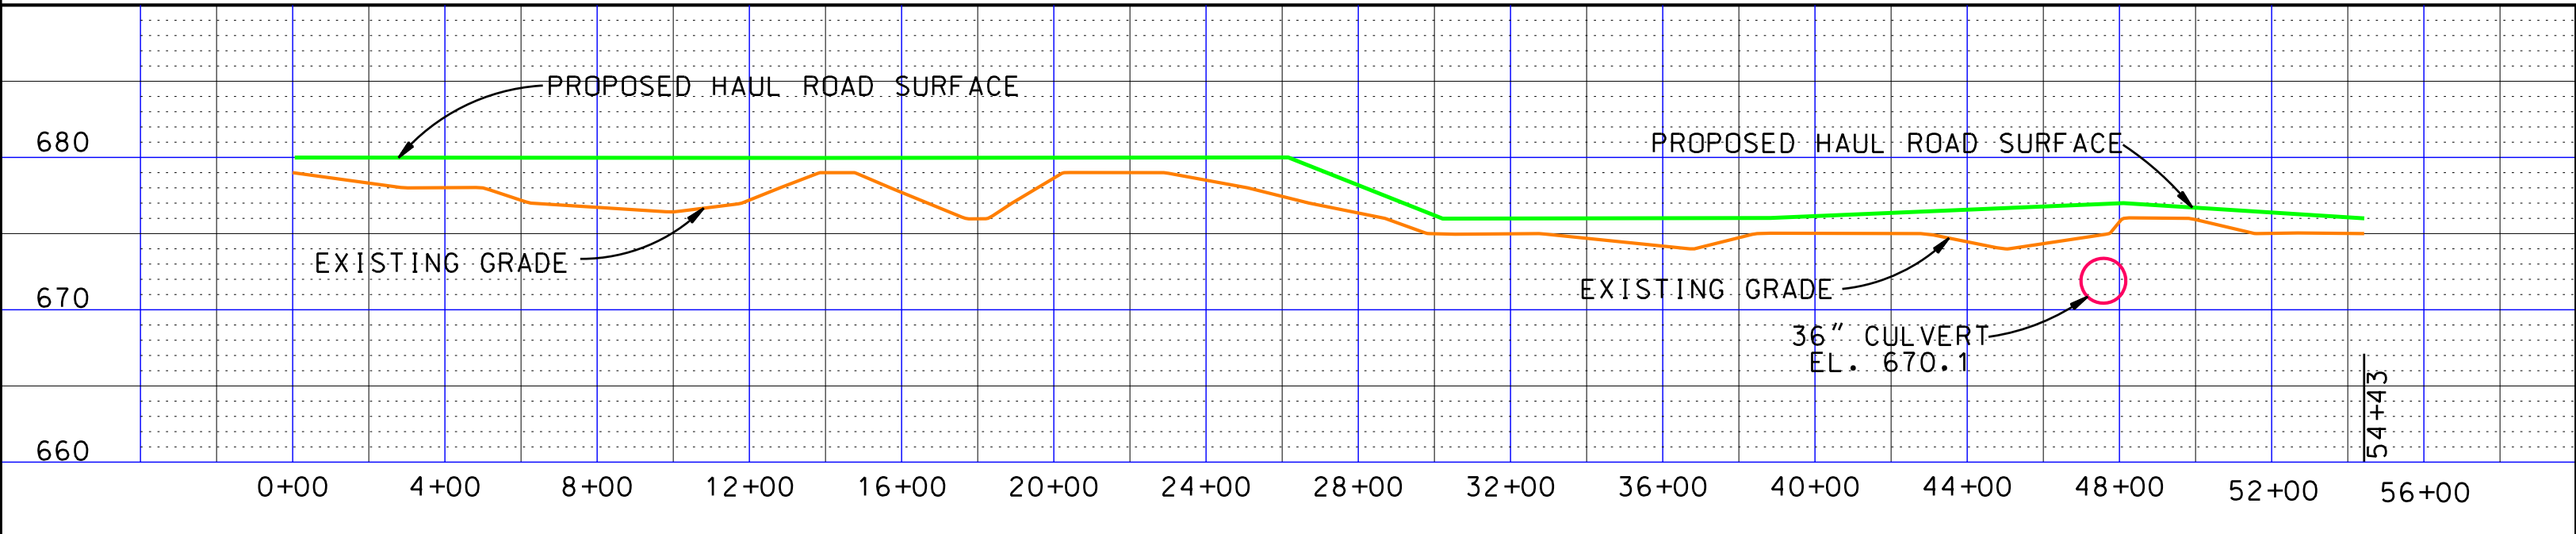


PROFILE HAUL ROAD #2
SCALE: 1" = 400' HORIZ.
1" = 10' VERT.

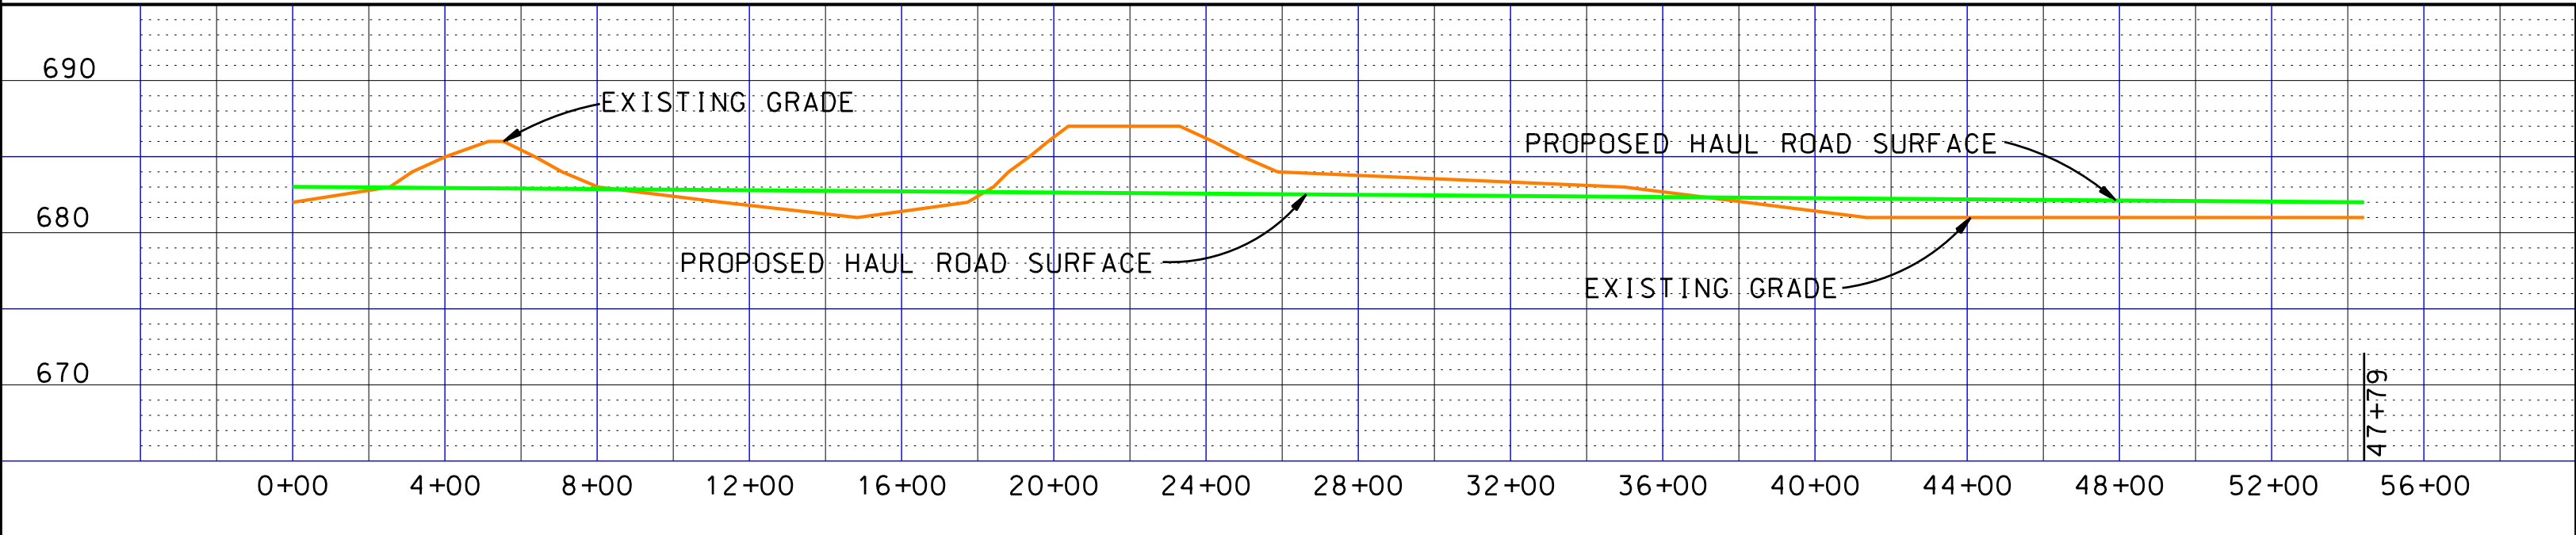


PROFILE HAUL ROAD #3
SCALE: 1" = 400' HORIZ.
1" = 10' VERT.

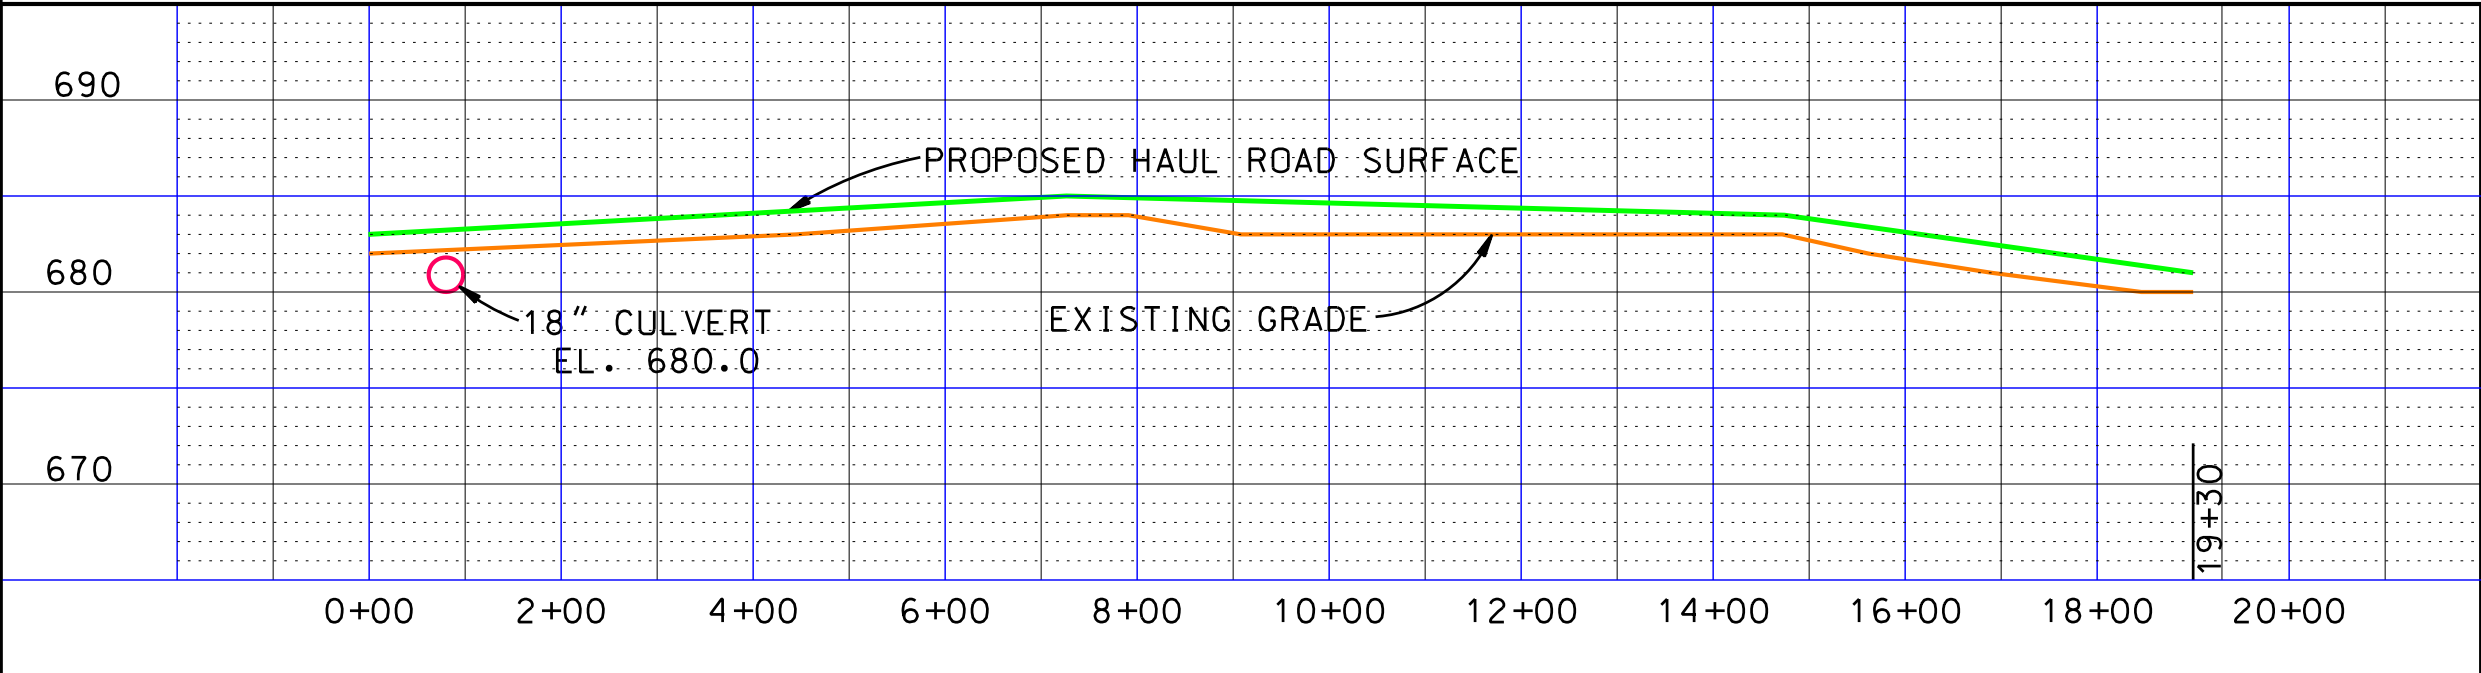

PROFILE HAUL ROAD #4
SCALE: 1" = 200' HORIZ.
1" = 10' VERT.

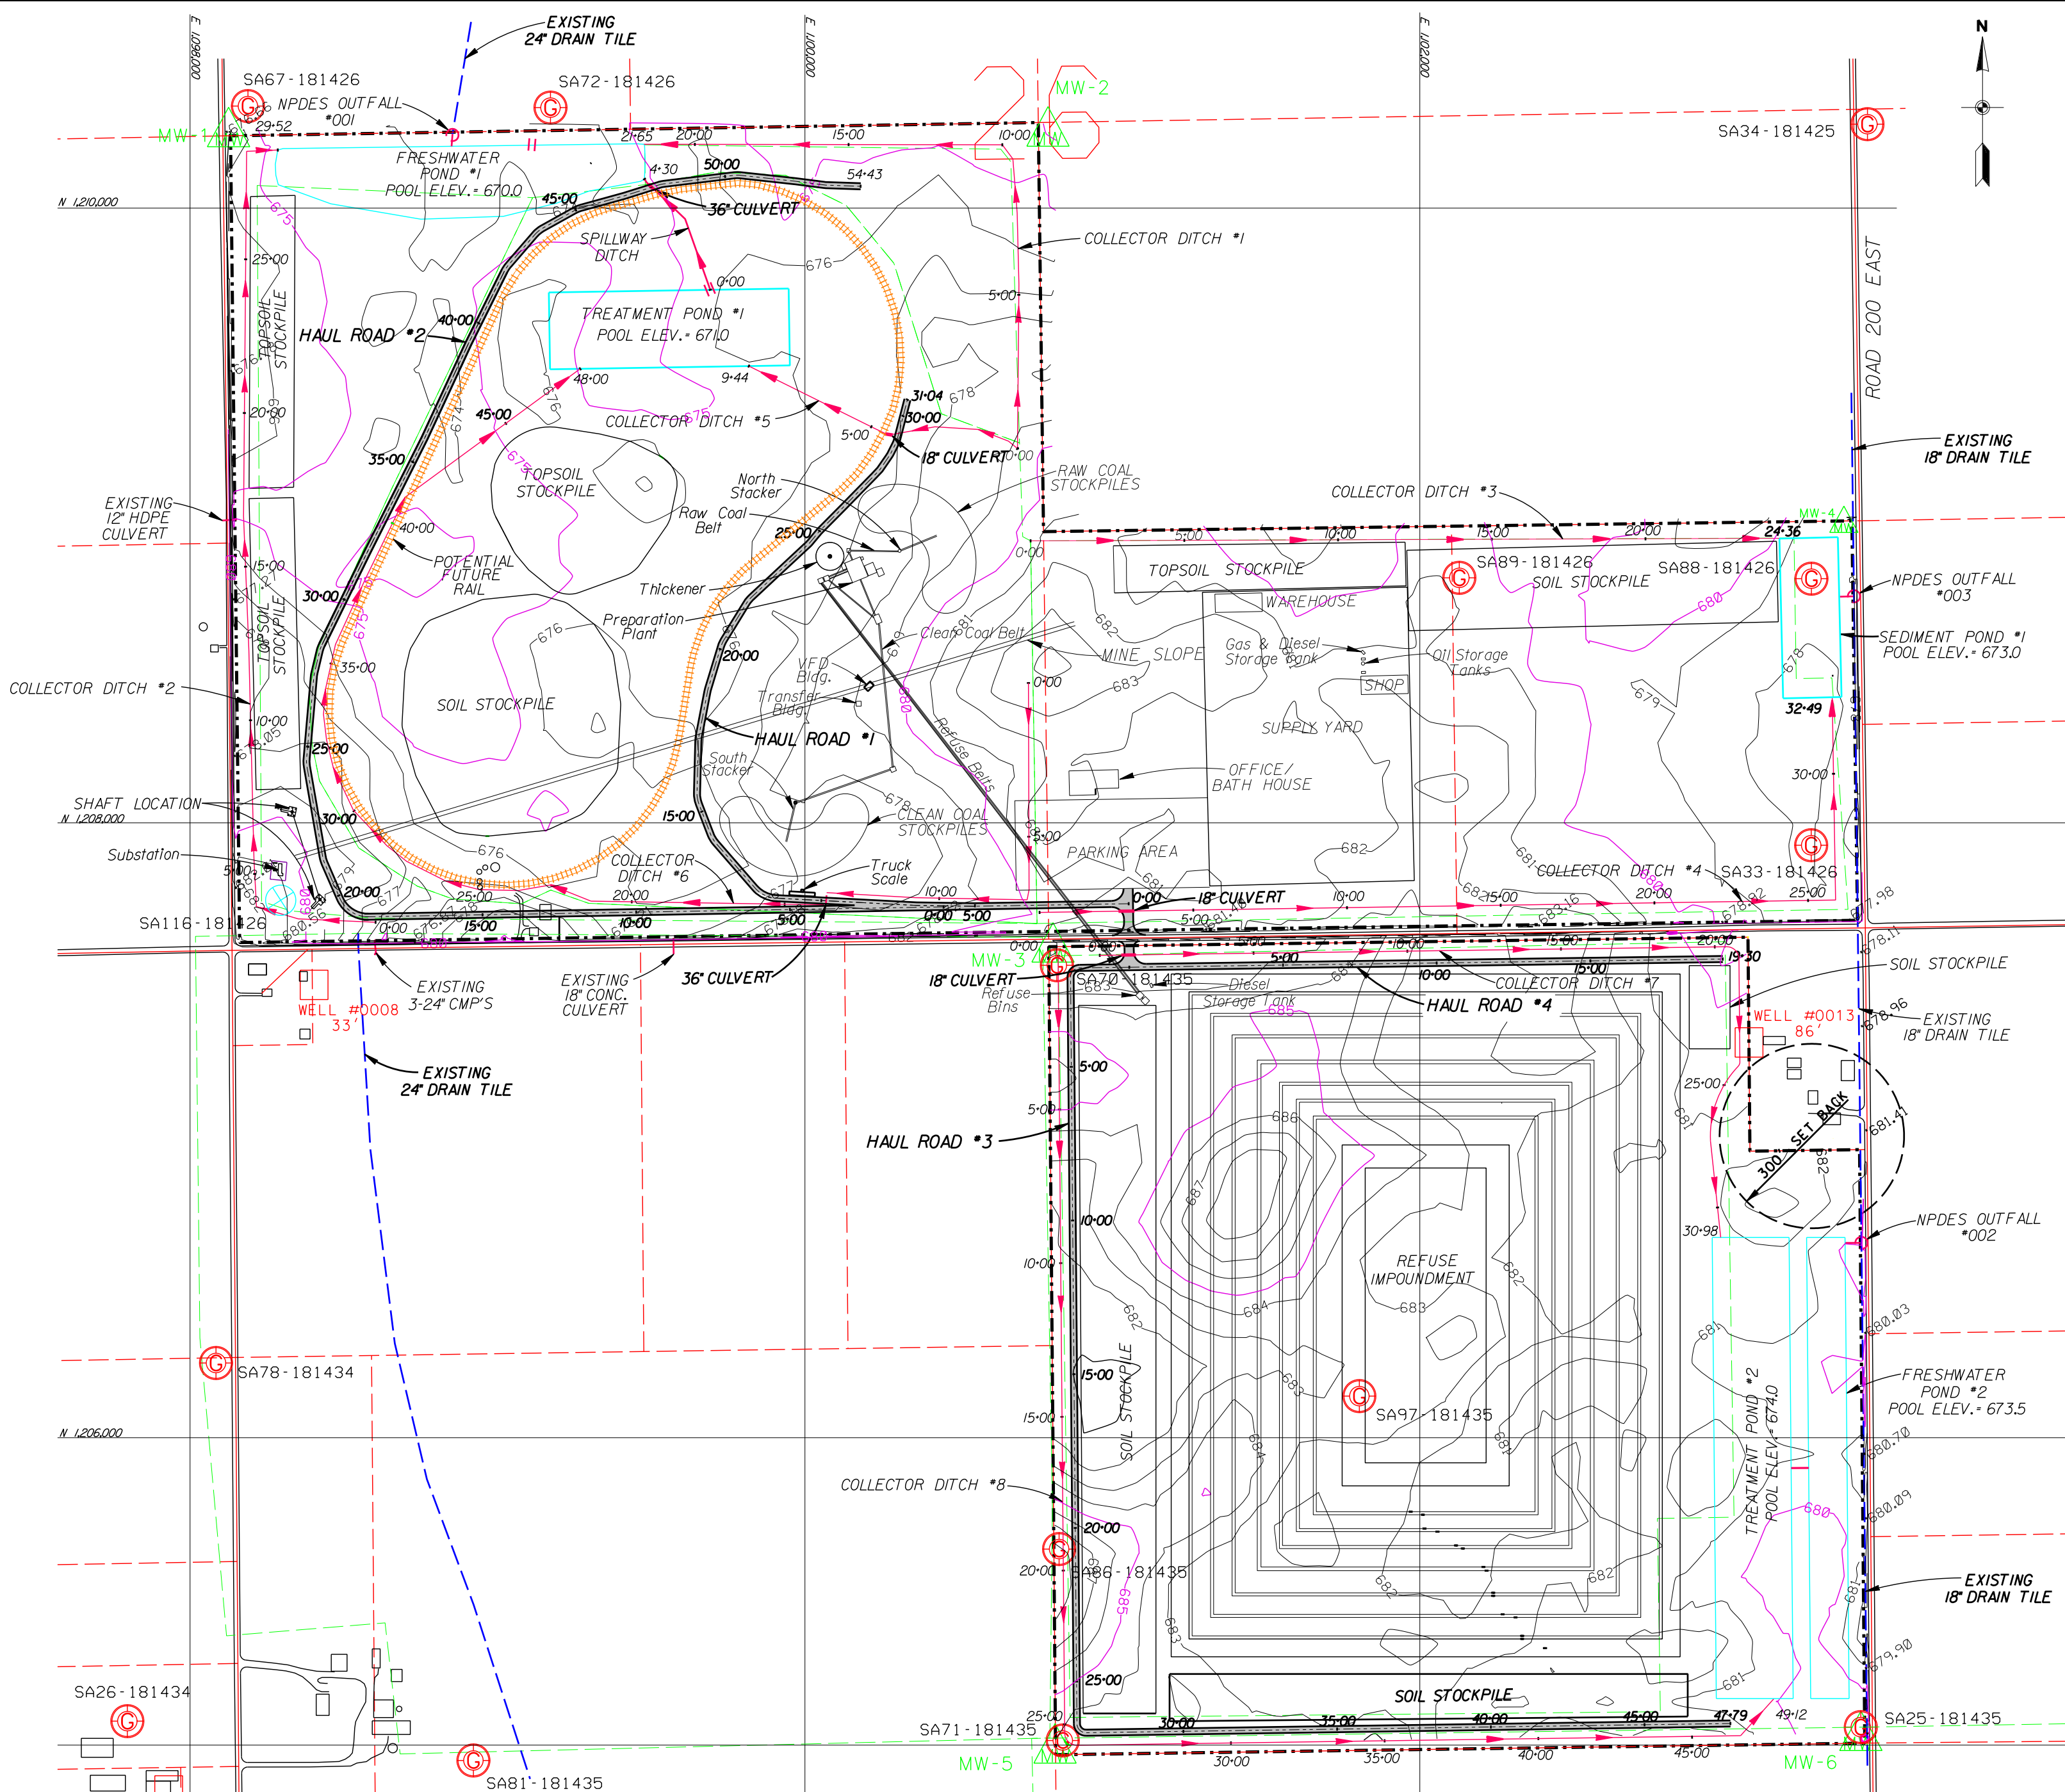

LOCATION MAP
SCALE: 1" = 400'

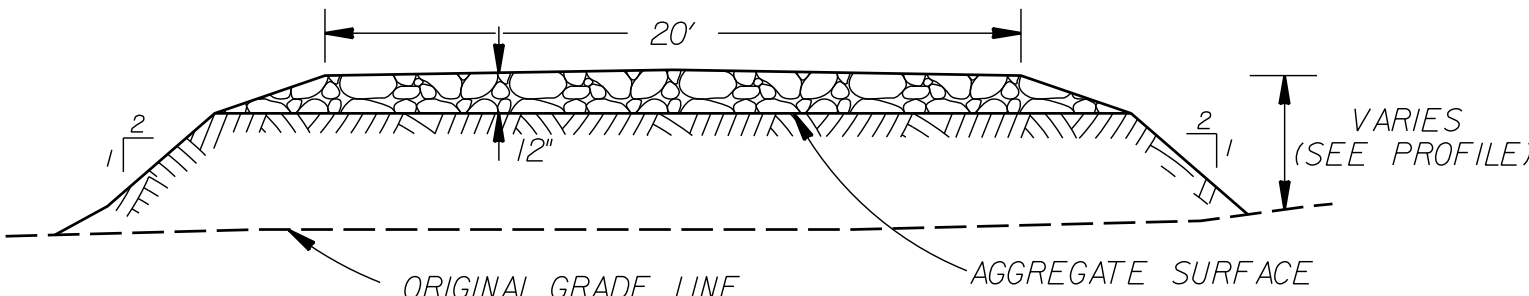

TYPICAL CROSS SECTION
FOR HAUL ROADS

NOT TO SCALE

SUNRISE COAL, LLC 1183 EAST CANVASBACK DR. TERRE HAUTE, IN 47802	
HAUL ROADS #1, #2, #3 & #4 PLAN, PROFILE & CROSS SECTIONS	
MINE/BUILDING	PERMIT-429
DATE: JUNE, 2012	CHECKED BY:
SCALE: AS SHOWN	MAP HR-1
SUBMITTED FOR REVIEW BY MIDWEST RECLAMATION RESOURCES INC. P.O. BOX 1842 MURFREESBORO, TN 37056 615.887.5590	
FILE:AL DETAILS.DGN	