




PROFILE COLLECTOR DITCH #5  
SCALE: 1" = 100' HORIZ.  
1" = 10' VERT.

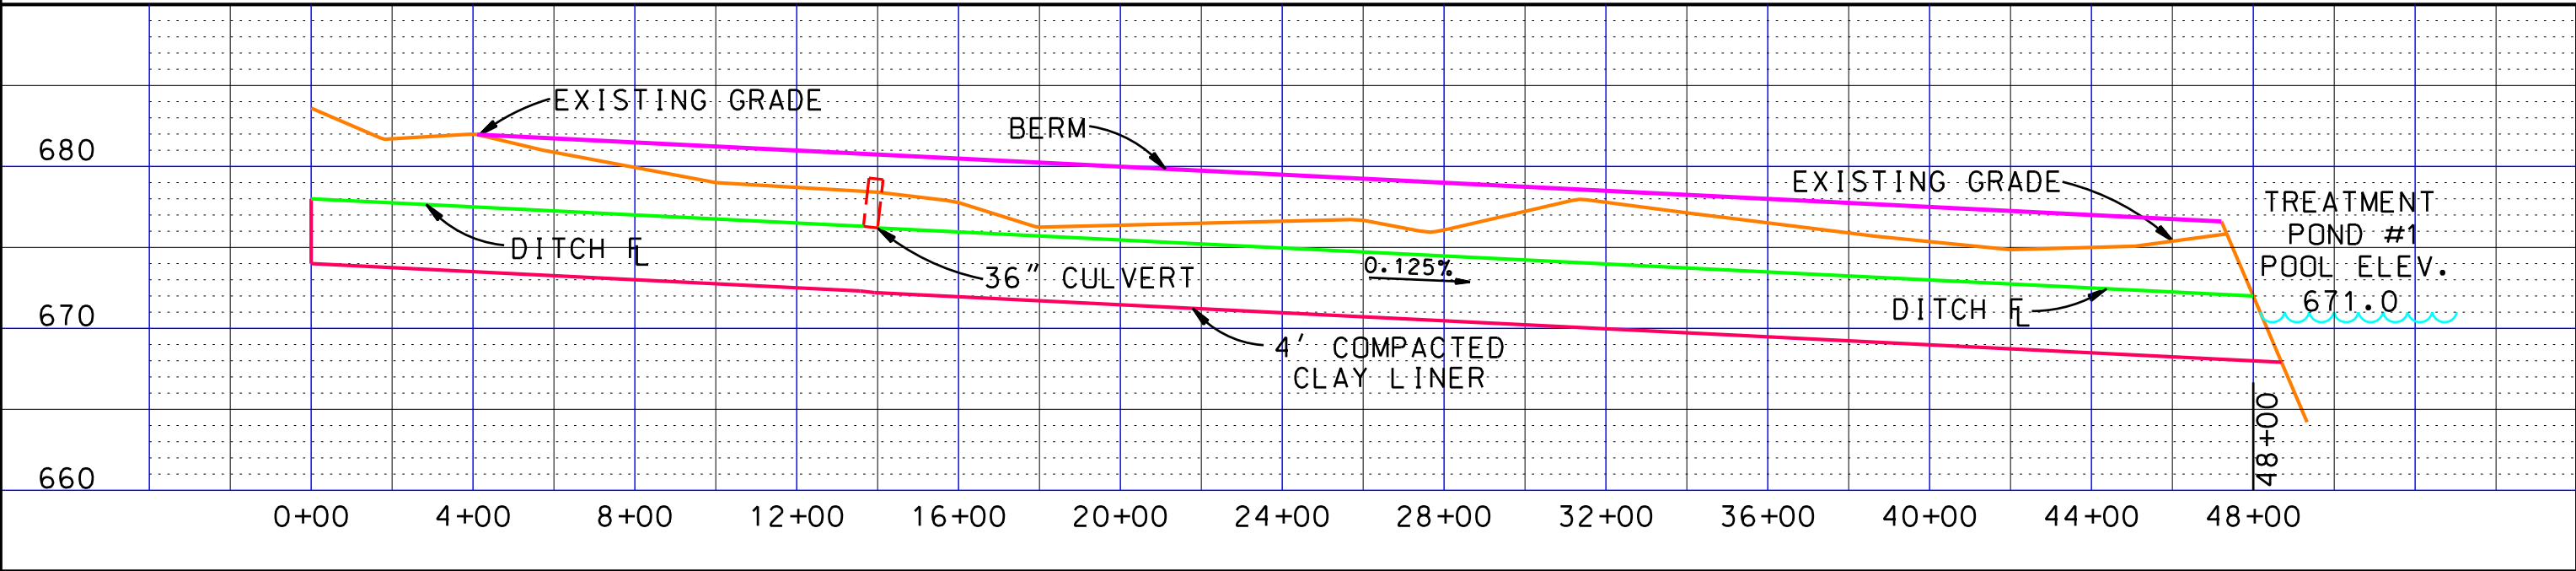


PROFILE COLLECTOR DITCH #6  
SCALE: 1" = 400' HORIZ.  
1" = 10' VERT.

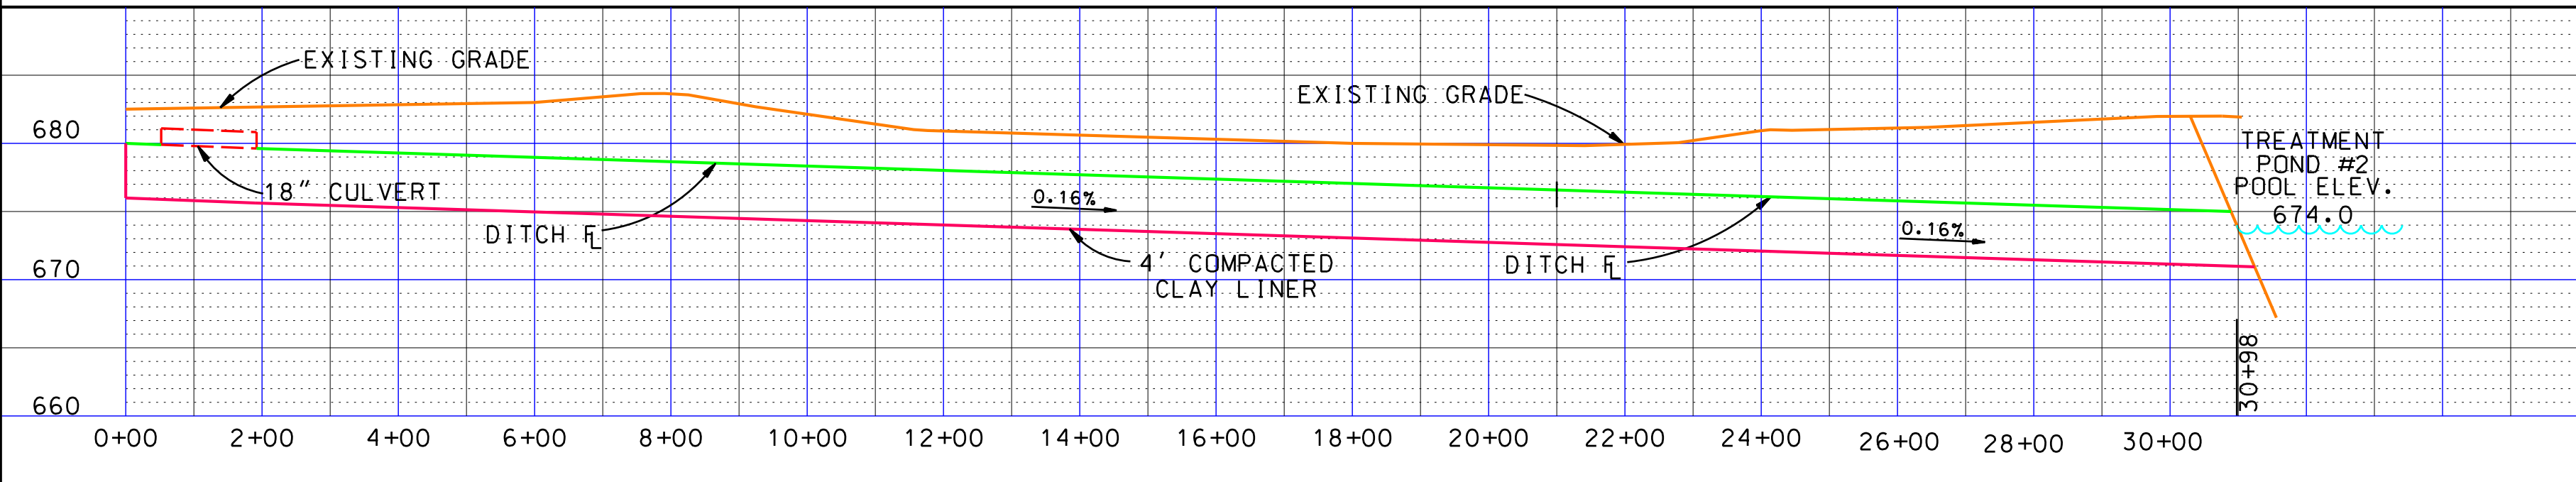


PROFILE COLLECTOR DITCH #7  
SCALE: 1" = 200' HORIZ.  
1" = 10' VERT.

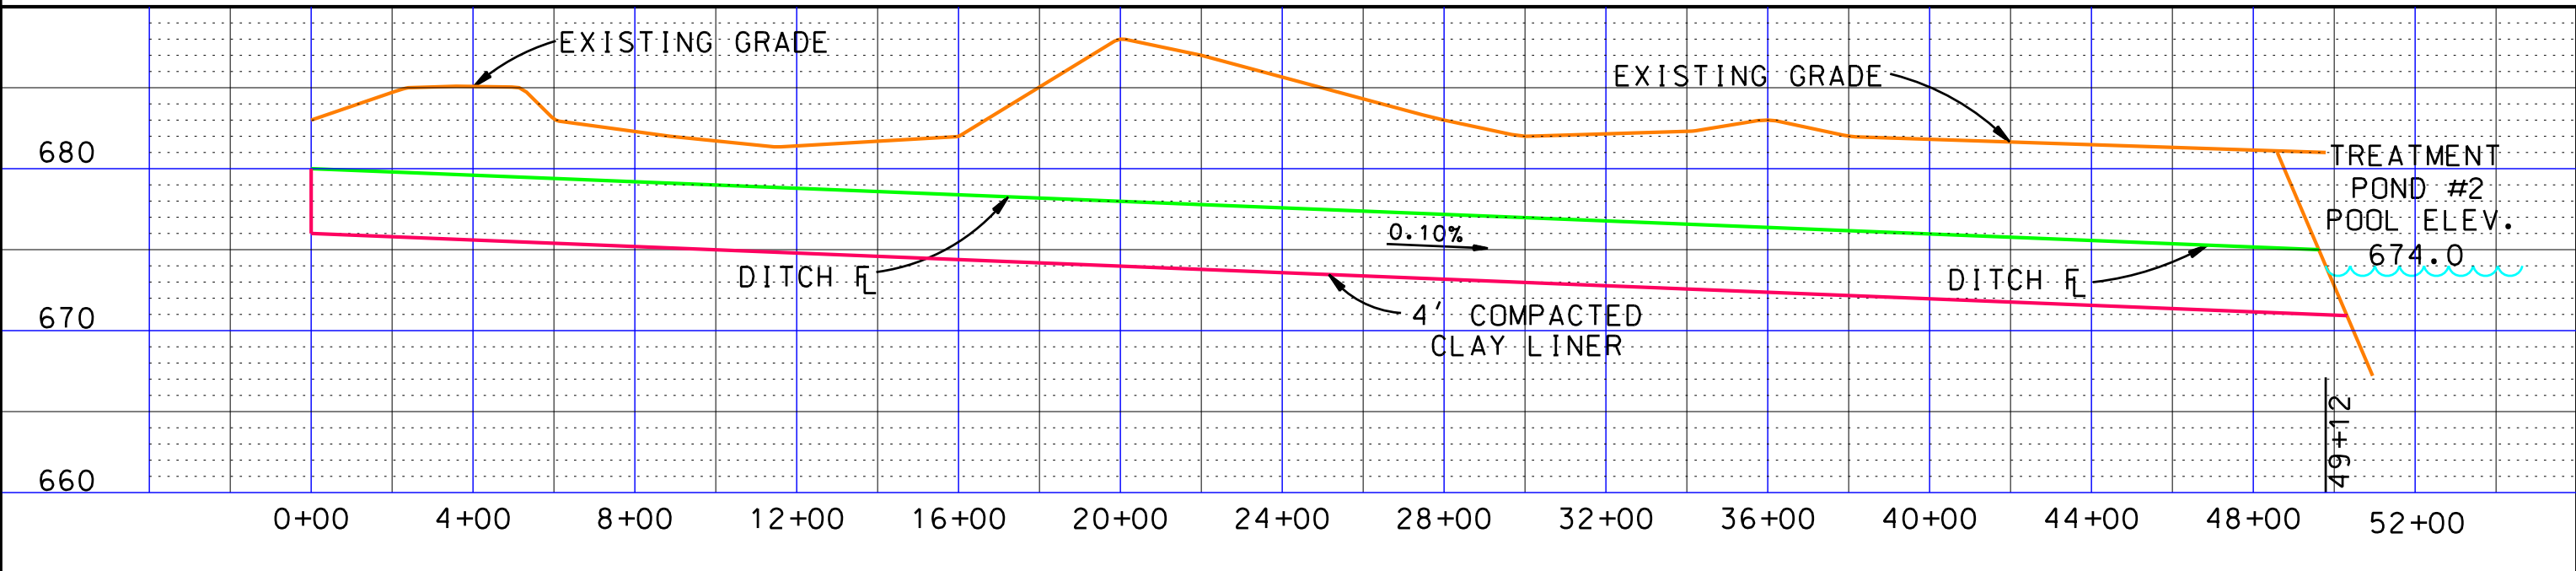


PROFILE COLLECTOR DITCH #8  
SCALE: 1" = 400' HORIZ.  
1" = 10' VERT.

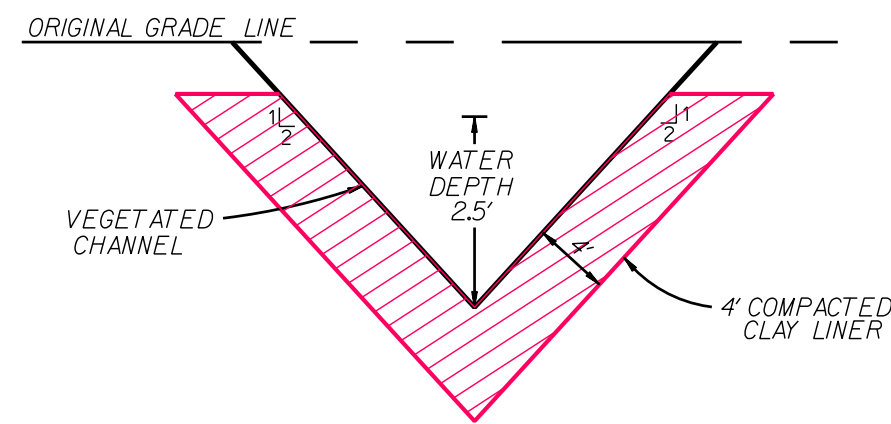


TYPICAL CROSS SECTION  
COLLECTOR DITCH #5  
STA 0+00 - 4+40  
NOT TO SCALE

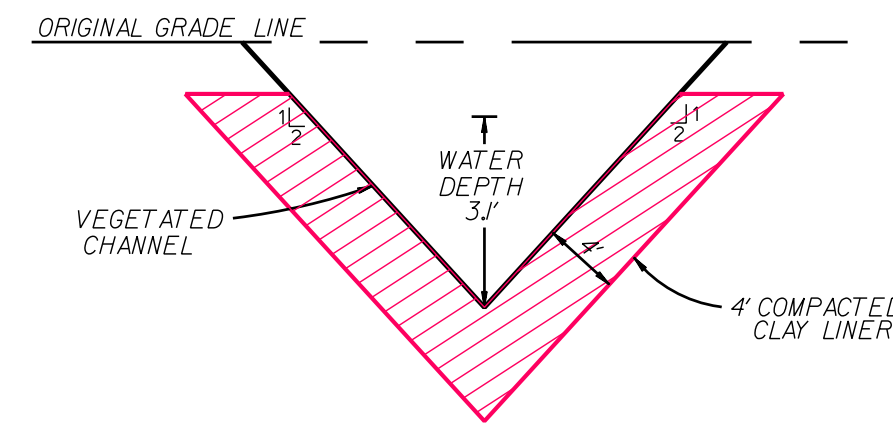


TYPICAL CROSS SECTION  
COLLECTOR DITCH #5  
STA 4+40 - 9+44  
NOT TO SCALE

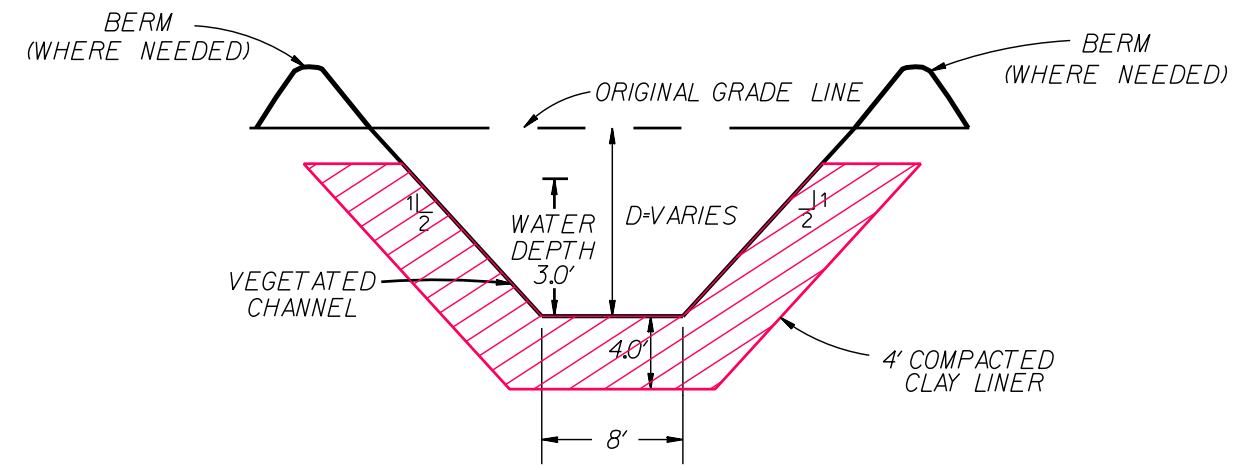


TYPICAL CROSS SECTION  
COLLECTOR DITCH #6  
STA 0+00 - 13+65  
NOT TO SCALE

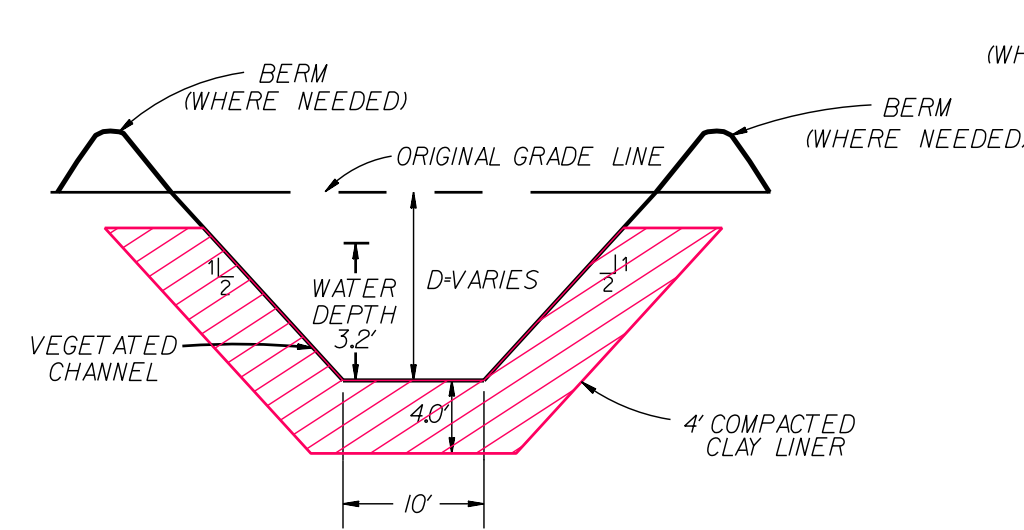


TYPICAL CROSS SECTION  
COLLECTOR DITCH #6  
STA 14+00 - 25+50  
NOT TO SCALE

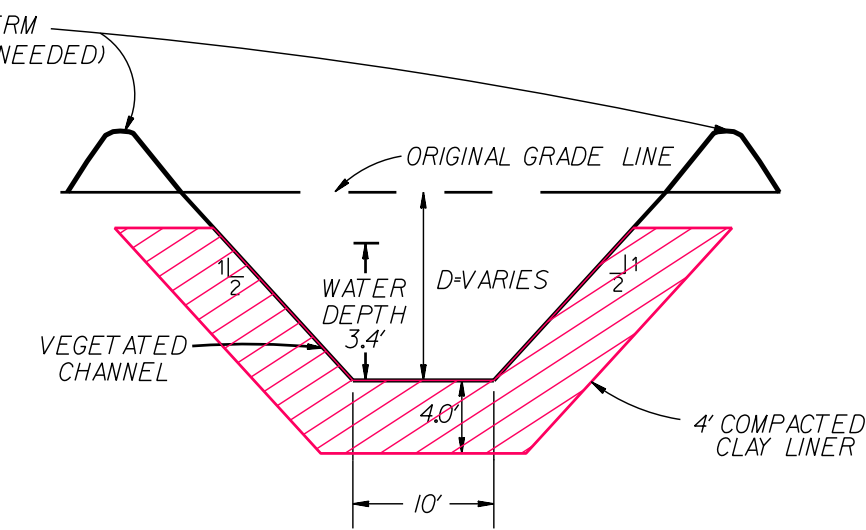


TYPICAL CROSS SECTION  
COLLECTOR DITCH #6  
STA 25+50 - 35+50  
NOT TO SCALE

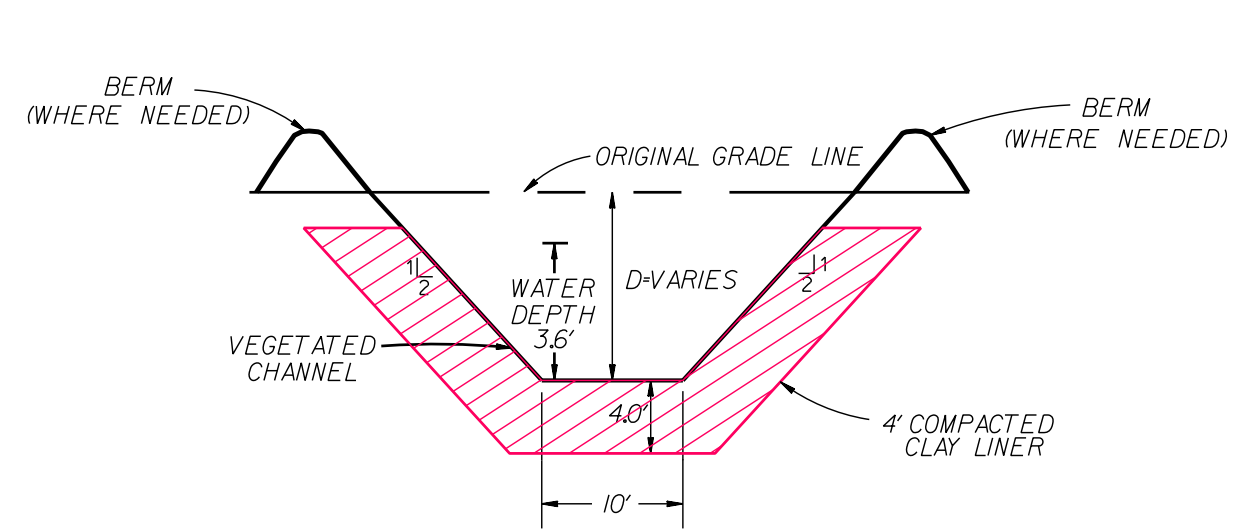


TYPICAL CROSS SECTION  
COLLECTOR DITCH #6  
STA 35+50 - 48+00  
NOT TO SCALE

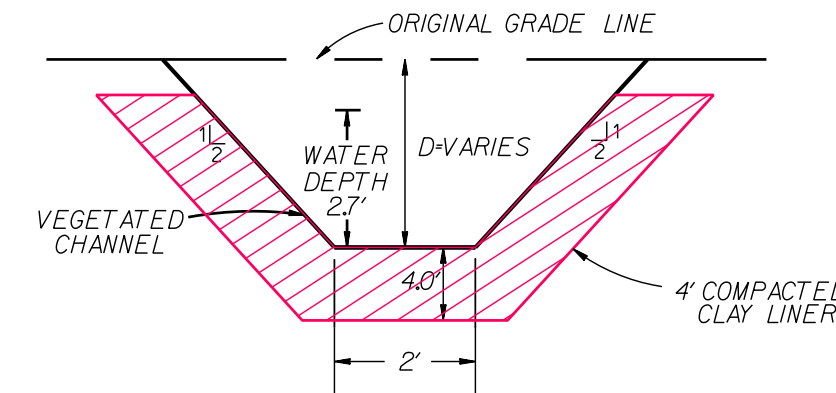


TYPICAL CROSS SECTION  
COLLECTOR DITCH #7  
STA 0+00 - 0+52  
NOT TO SCALE

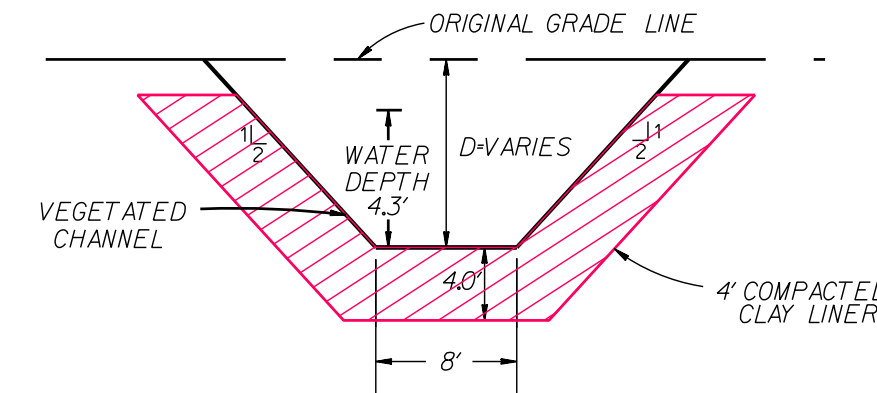


TYPICAL CROSS SECTION  
COLLECTOR DITCH #7  
STA 1+40 - 21+00  
NOT TO SCALE

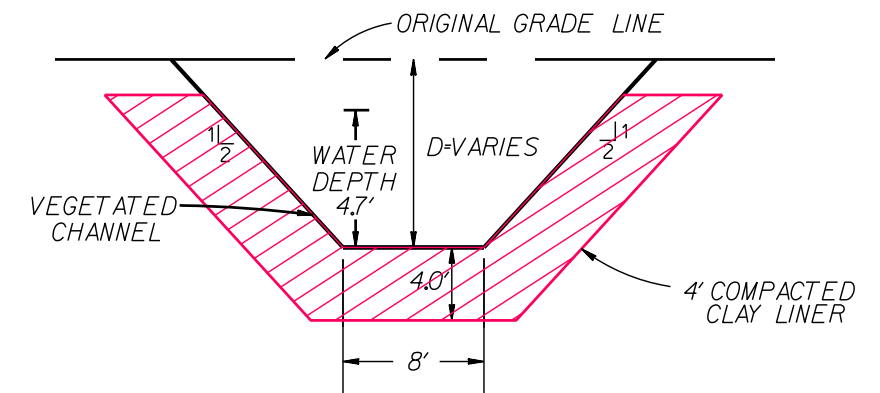


TYPICAL CROSS SECTION  
COLLECTOR DITCH #7  
STA 21+00 - 30+98  
NOT TO SCALE

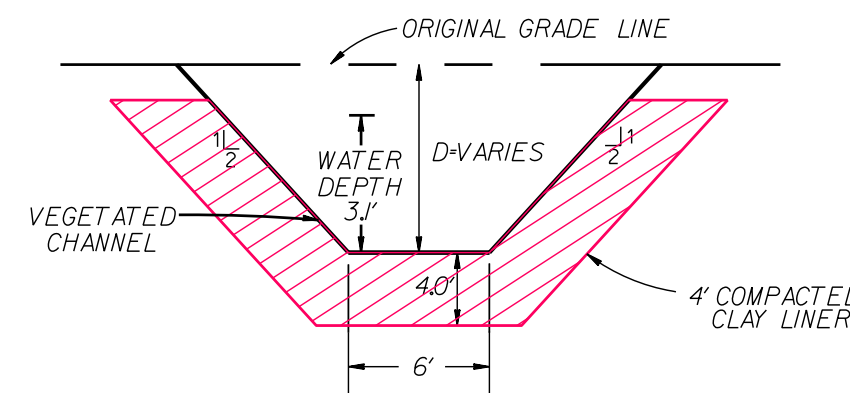


TYPICAL CROSS SECTION  
COLLECTOR DITCH #8  
STA 0+00 - 11+50  
NOT TO SCALE

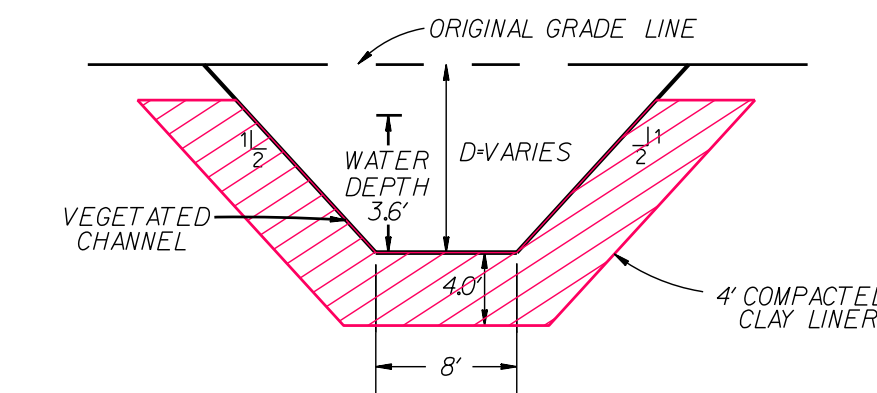


TYPICAL CROSS SECTION  
COLLECTOR DITCH #8  
STA 11+50 - 28+00  
NOT TO SCALE

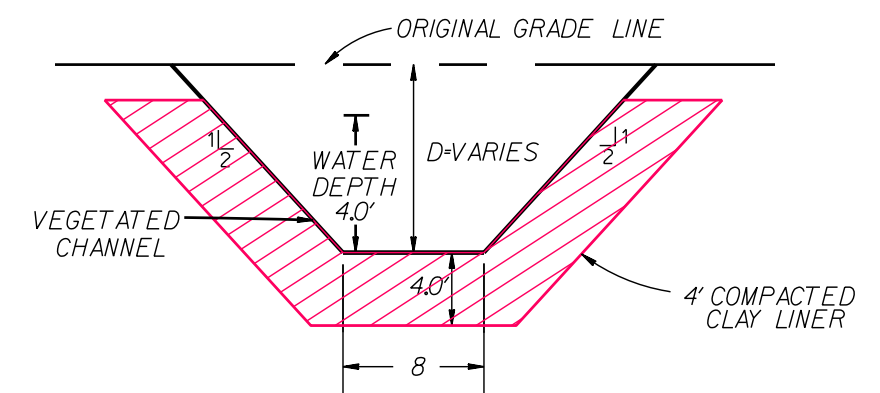


TYPICAL CROSS SECTION  
COLLECTOR DITCH #8  
STA 28+00 - 49+12  
NOT TO SCALE

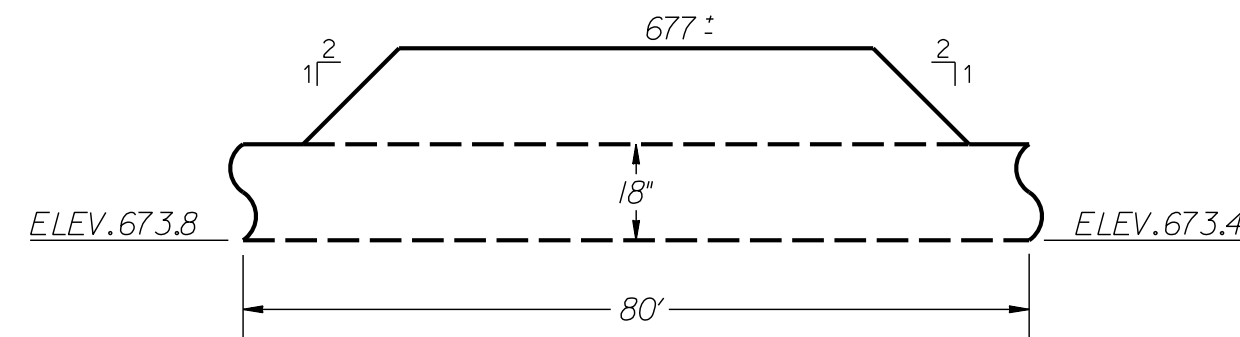

TYPICAL CROSS SECTION  
COLLECTOR DITCH #5  
CULVERT STA. 4+40 - 5+20  
NOT TO SCALE

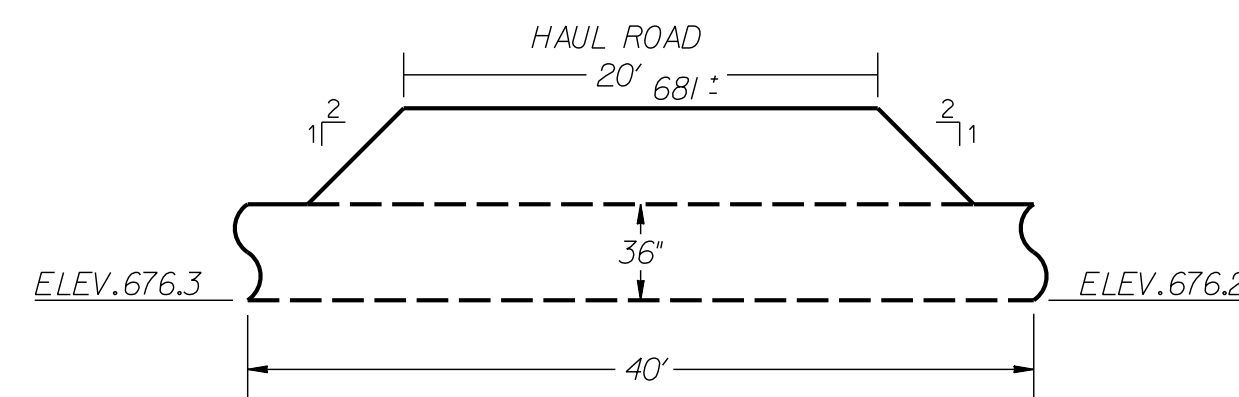

TYPICAL CROSS SECTION  
COLLECTOR DITCH #6  
CULVERT STA. 13+65 - 14+00  
NOT TO SCALE

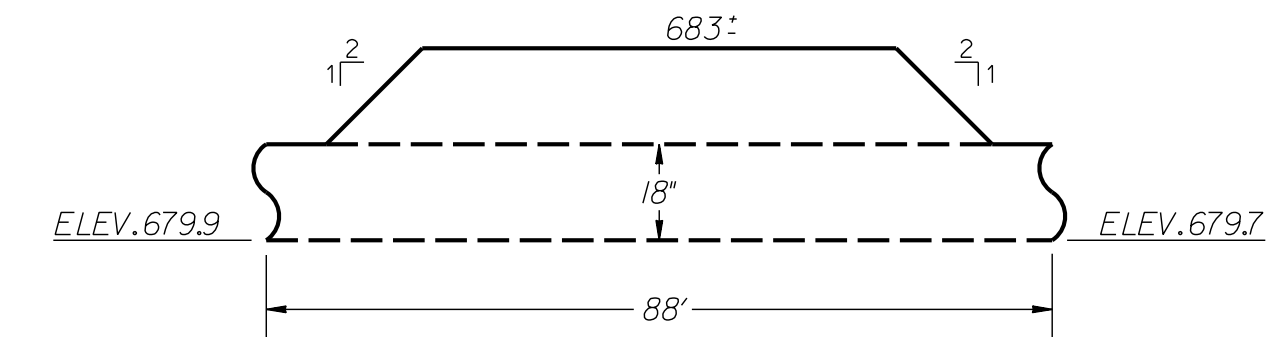

TYPICAL CROSS SECTION  
COLLECTOR DITCH #7  
CULVERT STA. 0+52 - 1+40  
NOT TO SCALE