




PROFILE COLLECTOR DITCH #1
SCALE: 1" = 200' HORIZ.
1" = 10' VERT.

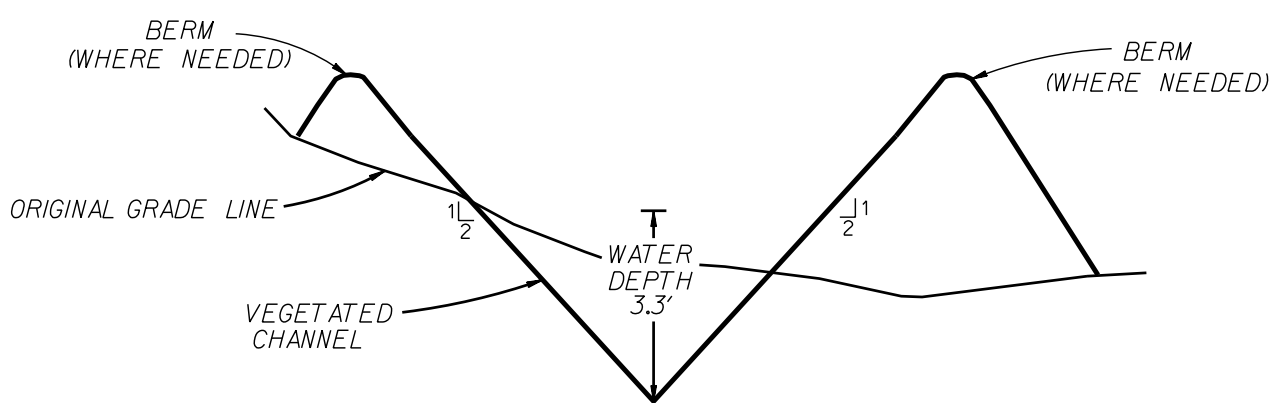


TYPICAL CROSS SECTION
COLLECTOR DITCH #1
STA. 0+00 - 21+65
NOT TO SCALE

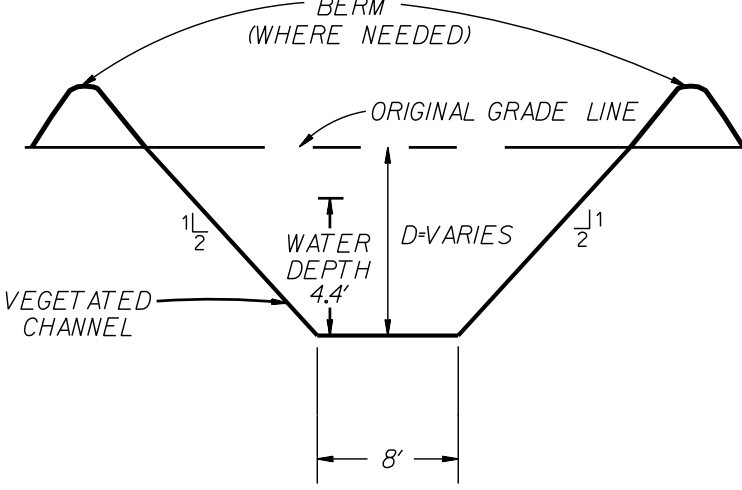


TYPICAL CROSS SECTION
COLLECTOR DITCH #2
STA. 0+00 - 16+50
NOT TO SCALE

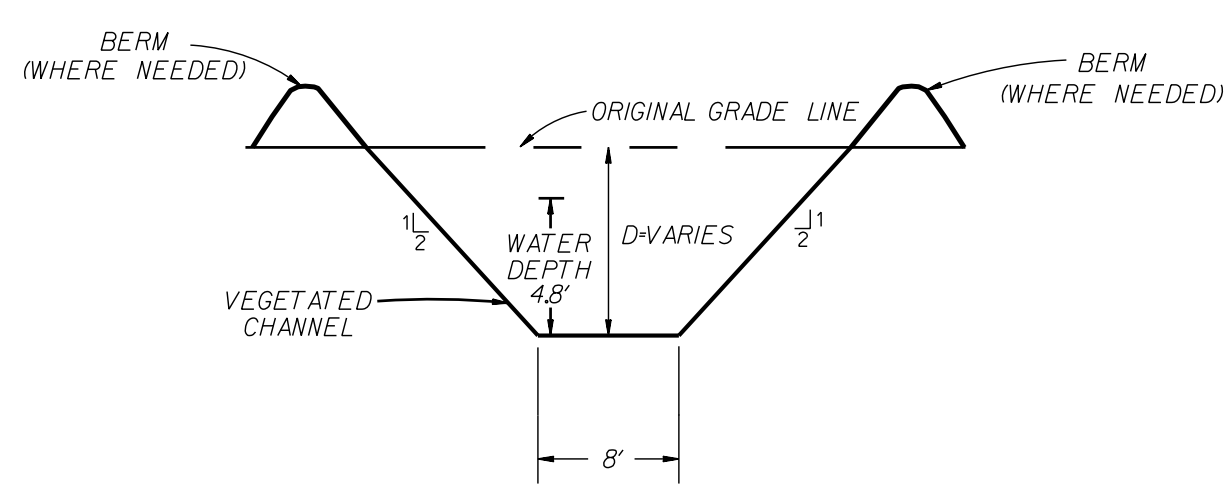


TYPICAL CROSS SECTION
COLLECTOR DITCH #2
STA. 16+50 - 29+52
NOT TO SCALE

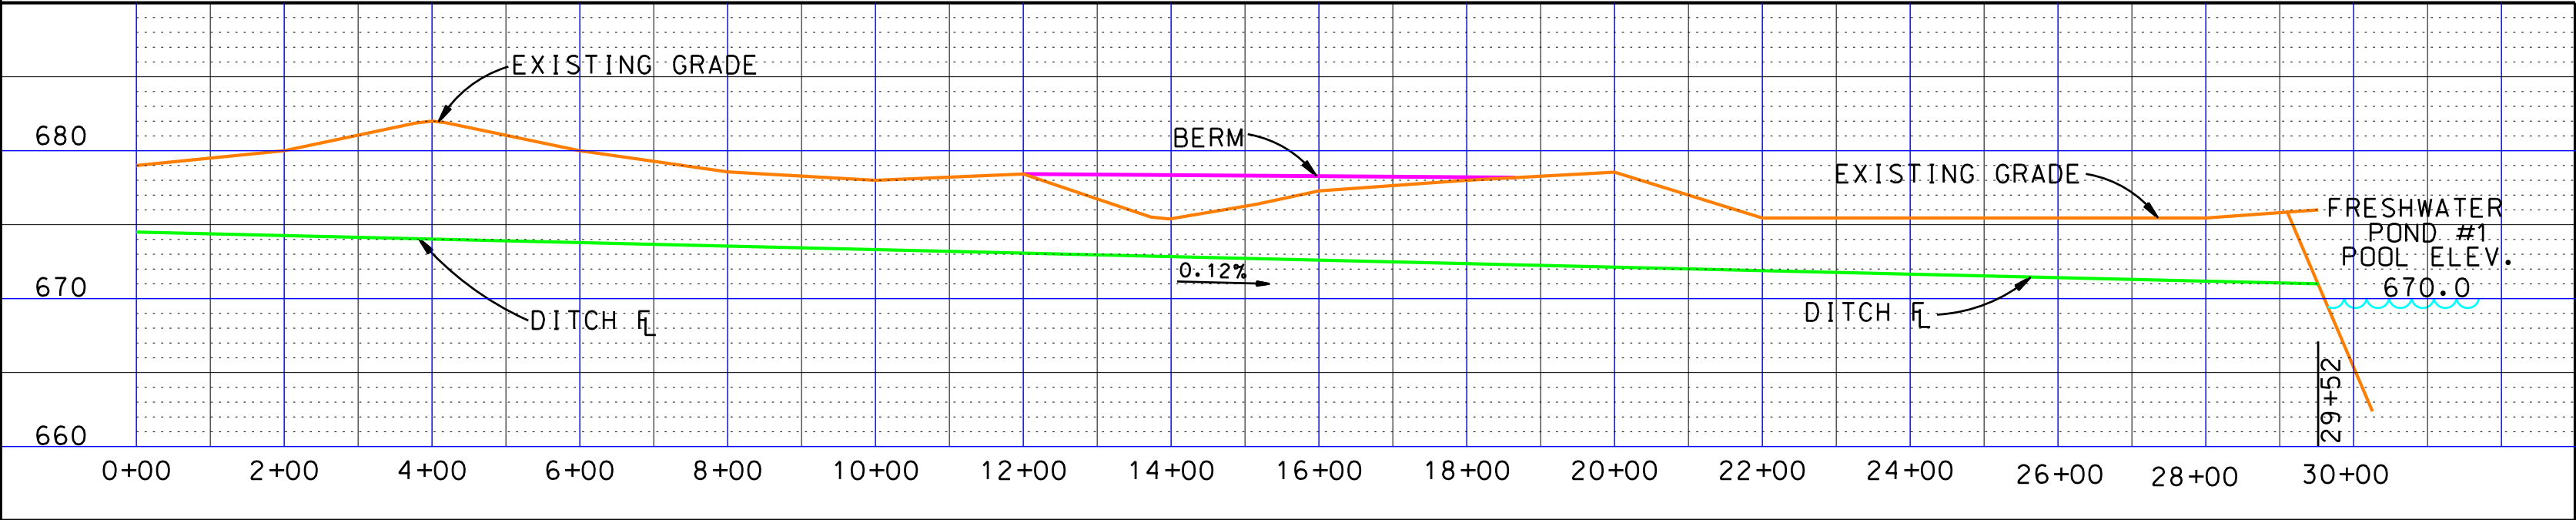


PROFILE COLLECTOR DITCH #2
SCALE: 1" = 200' HORIZ.
1" = 10' VERT.

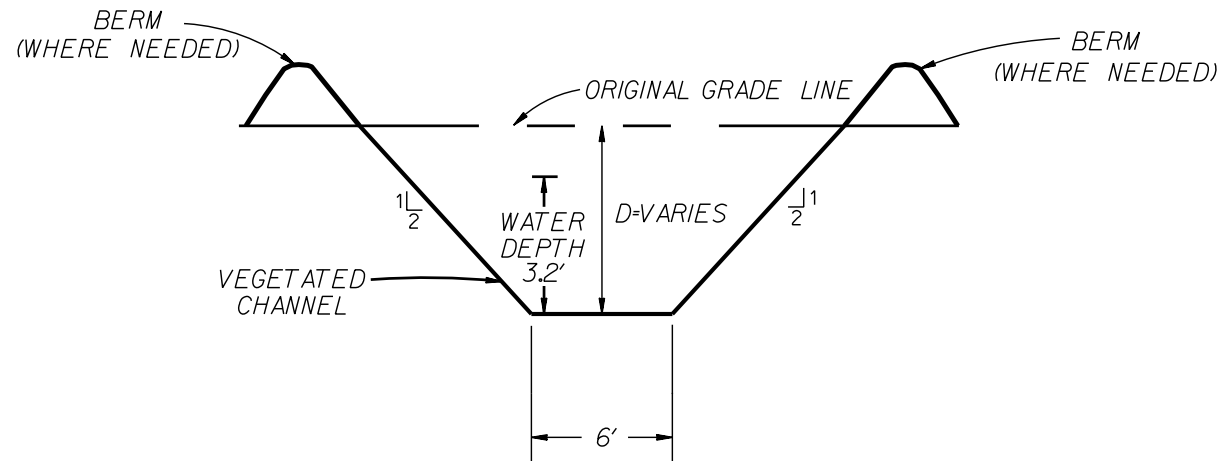


TYPICAL CROSS SECTION
COLLECTOR DITCH #3
STA. 0+00 - 12+50
NOT TO SCALE

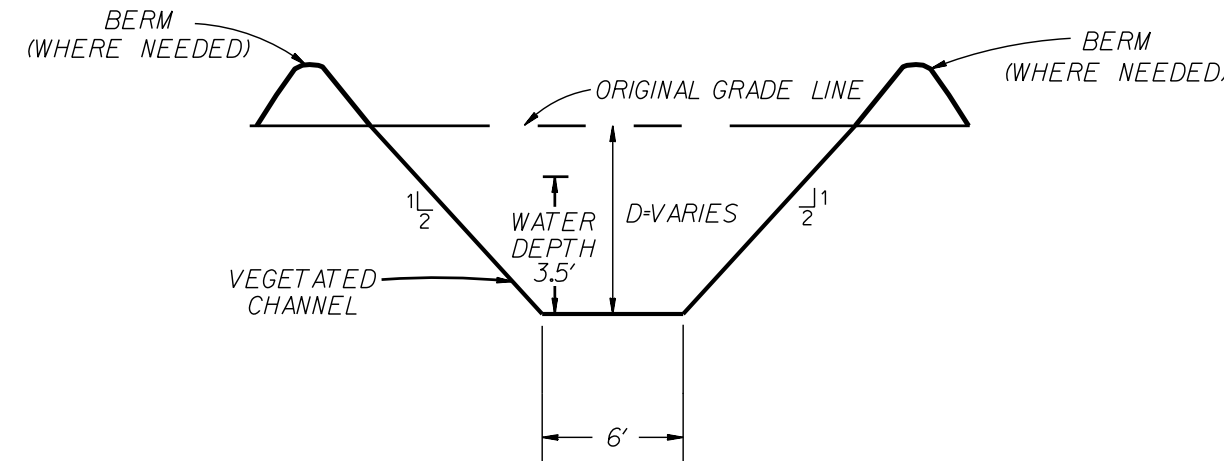


TYPICAL CROSS SECTION
COLLECTOR DITCH #3
STA. 12+50 - 24+36
NOT TO SCALE

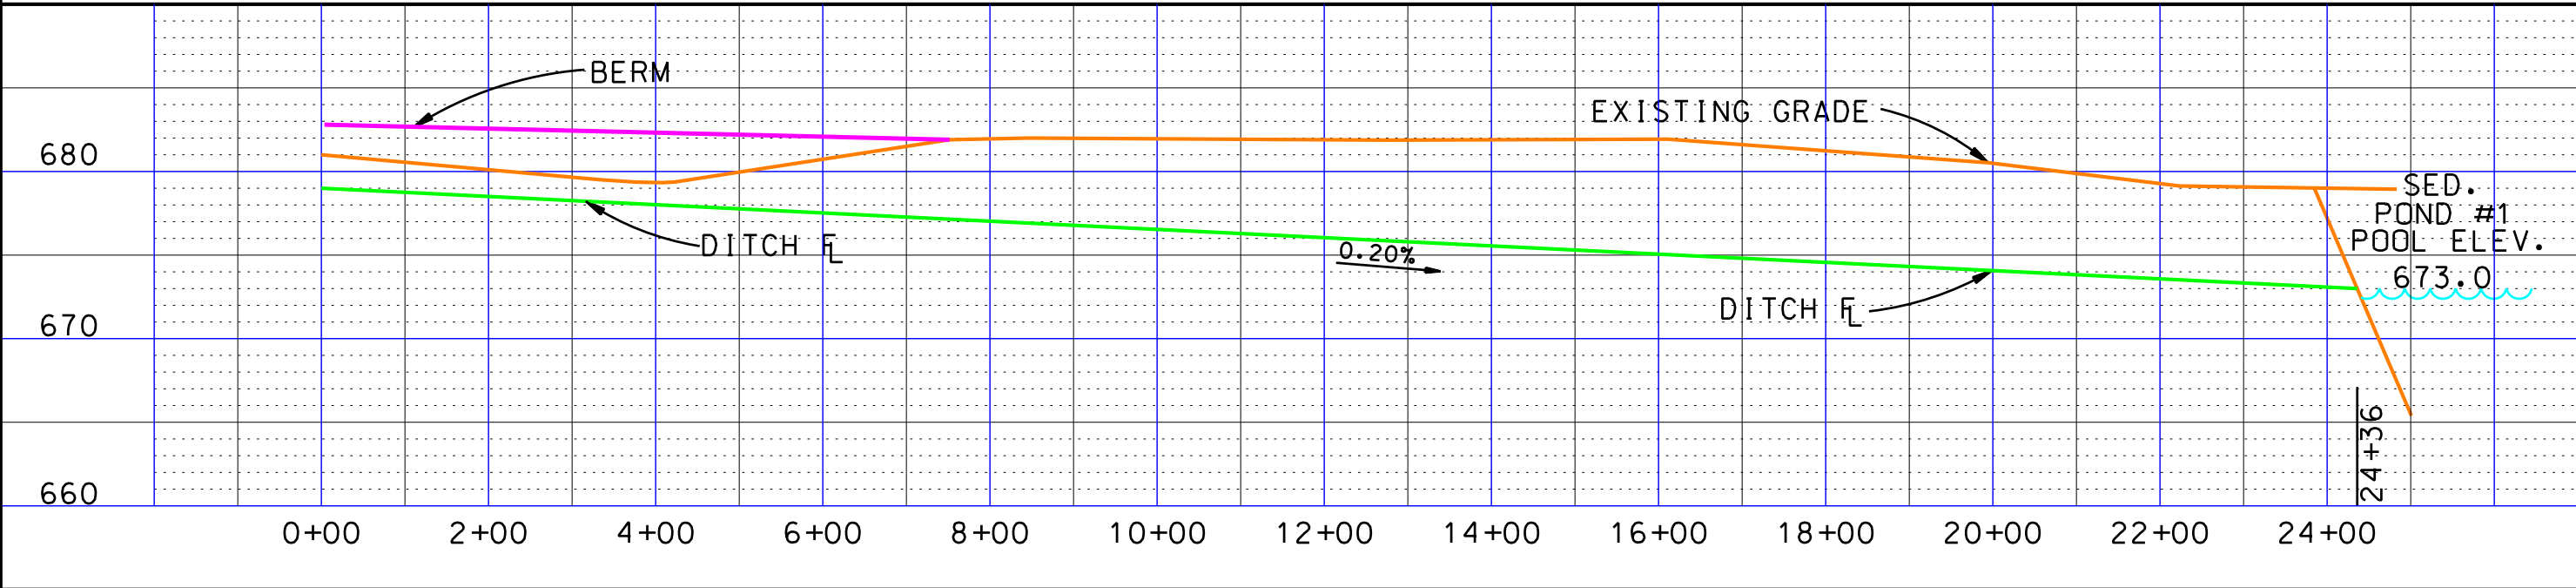


PROFILE COLLECTOR DITCH #3
SCALE: 1" = 200' HORIZ.
1" = 10' VERT.

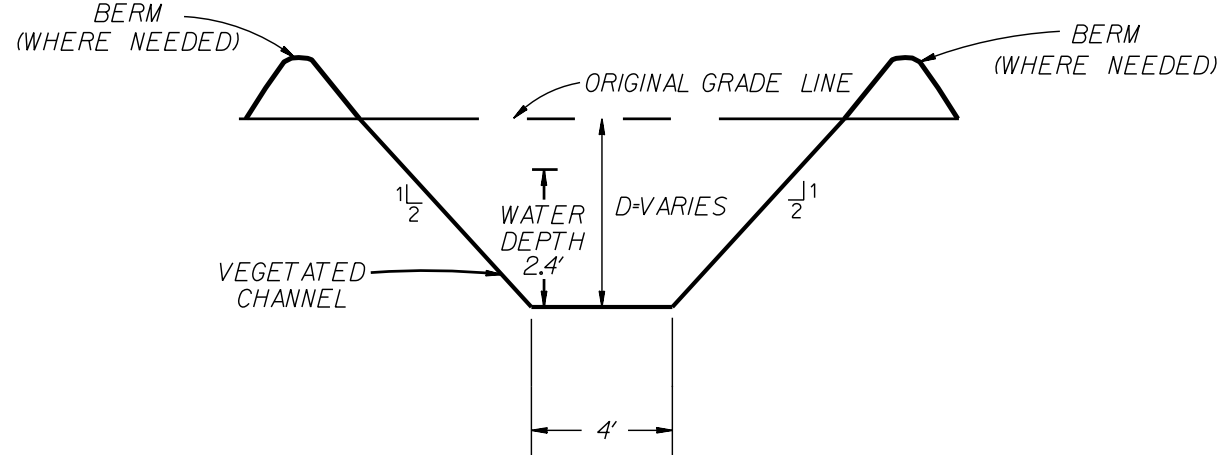


TYPICAL CROSS SECTION
COLLECTOR DITCH #4
STA. 0+00 - 2+88
NOT TO SCALE

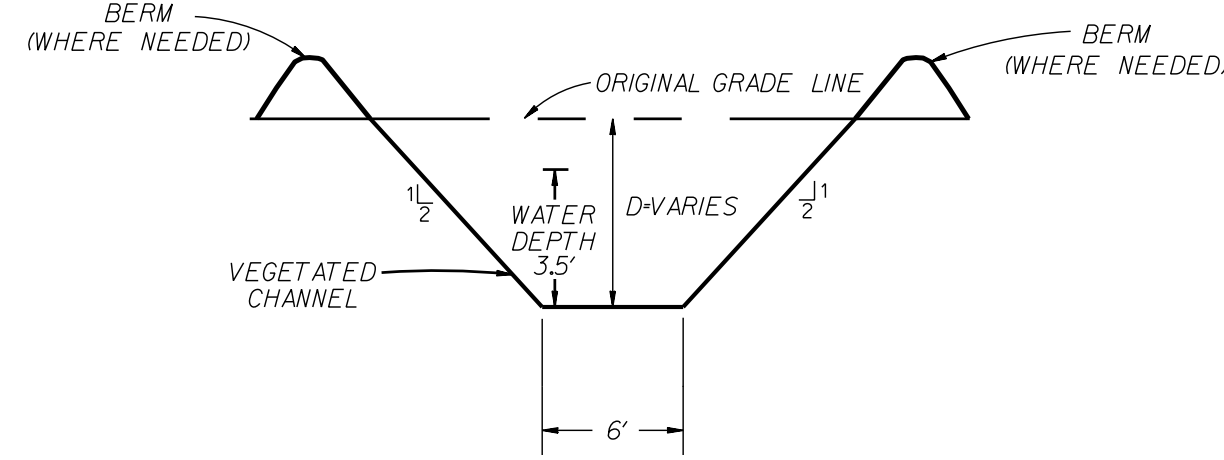


TYPICAL CROSS SECTION
COLLECTOR DITCH #4
STA. 3+38 - 13+50
NOT TO SCALE

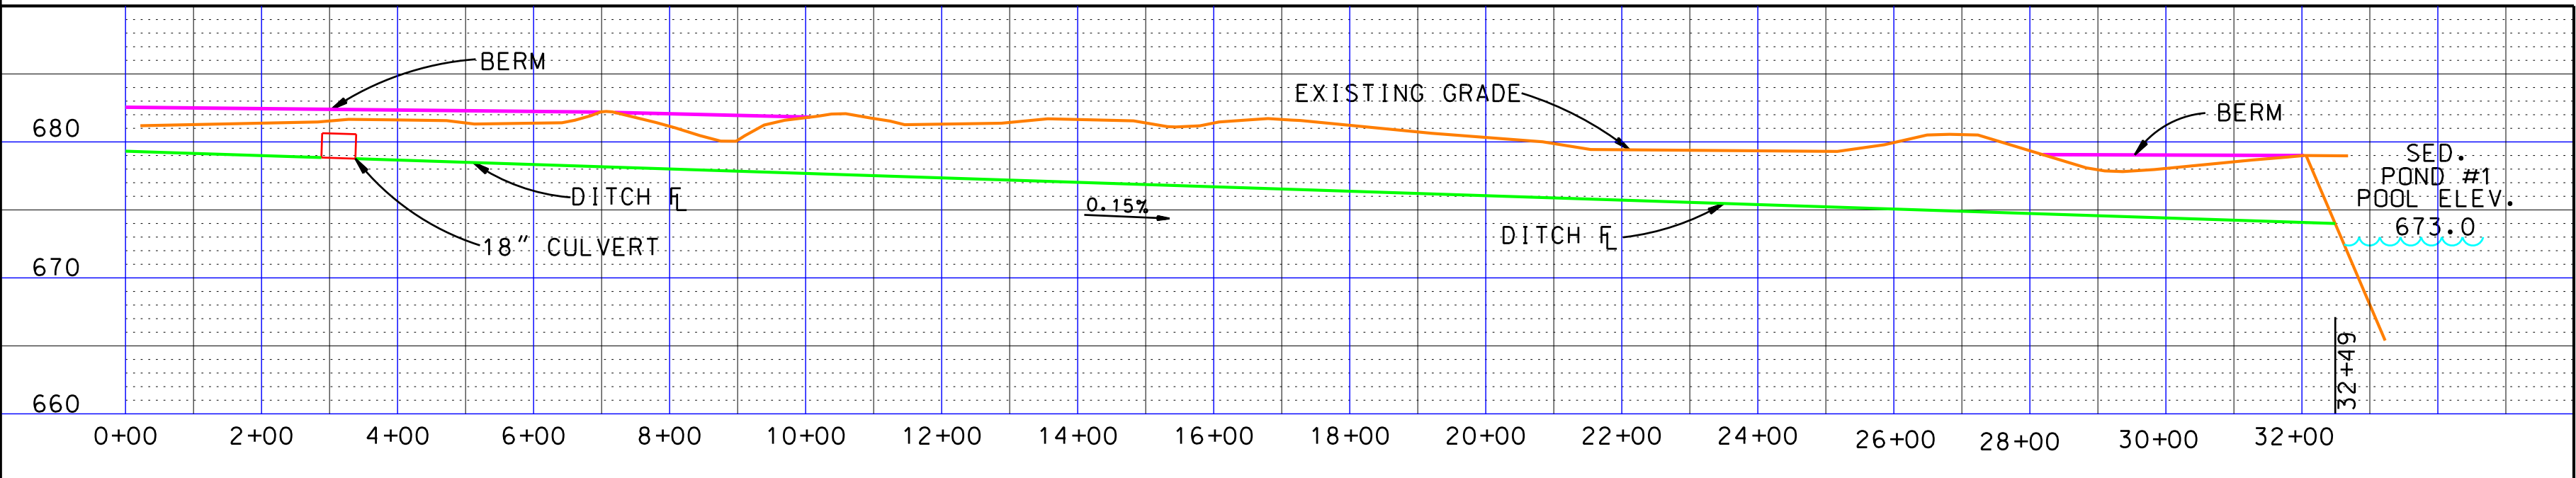

PROFILE COLLECTOR DITCH #4
SCALE: 1" = 200' HORIZ.
1" = 10' VERT.

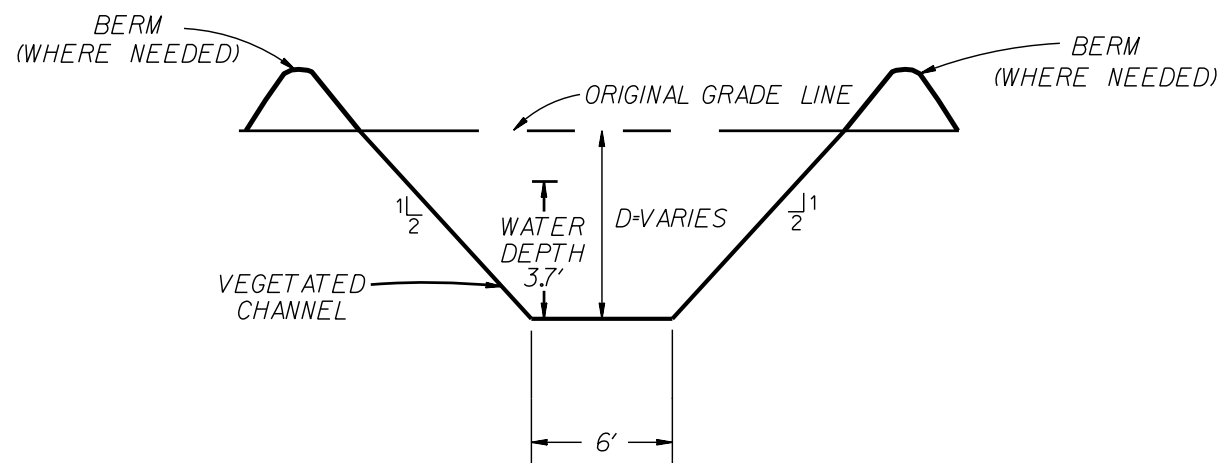

TYPICAL CROSS SECTION
COLLECTOR DITCH #4
STA. 13+50 - 32+49
NOT TO SCALE

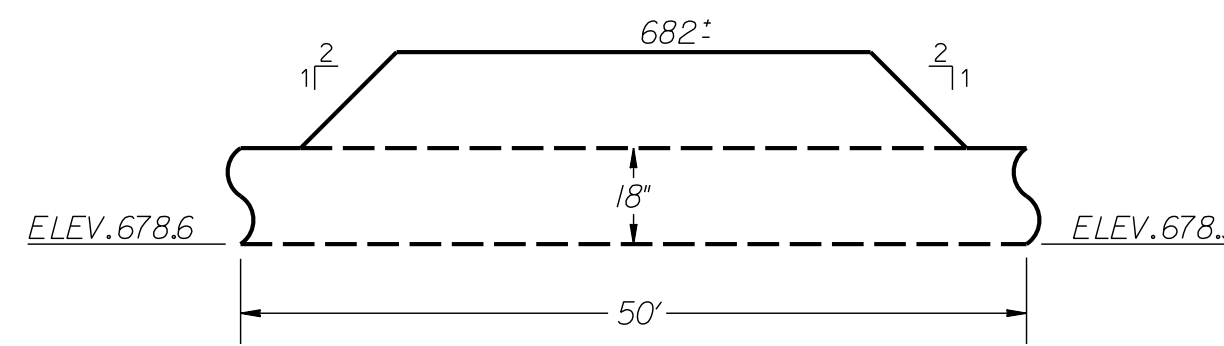

TYPICAL CROSS SECTION
COLLECTOR DITCH #4
CULVERT STA. 2+88 - 3+38
NOT TO SCALE

SUNRISE COAL, LLC 1183 EAST CANVASBACK DR. TERRE HAUTE, IN 47802	
COLLECTOR DITCHES #1, #2, #3 & #4 PLAN, PROFILE & CROSS SECTIONS	
MINE: BULLDOG	PERMIT: 429
DATE: JUNE, 2012	CHECKED BY:
SCALE: AS SHOWN	MAP: P-4
SUBMITTAL PREPARED BY MIDWEST RECLAMATION RESOURCES INC. P.O. BOX 1842 MURFREESBORO, TN 37056 615-687-5590	
FILE: AL_DETAILS.DGN	