




SECTION A-A  
FRESHWATER POND #1  
SCALE: 1" = 20' VERT.,  
1" = 100' HORIZ.

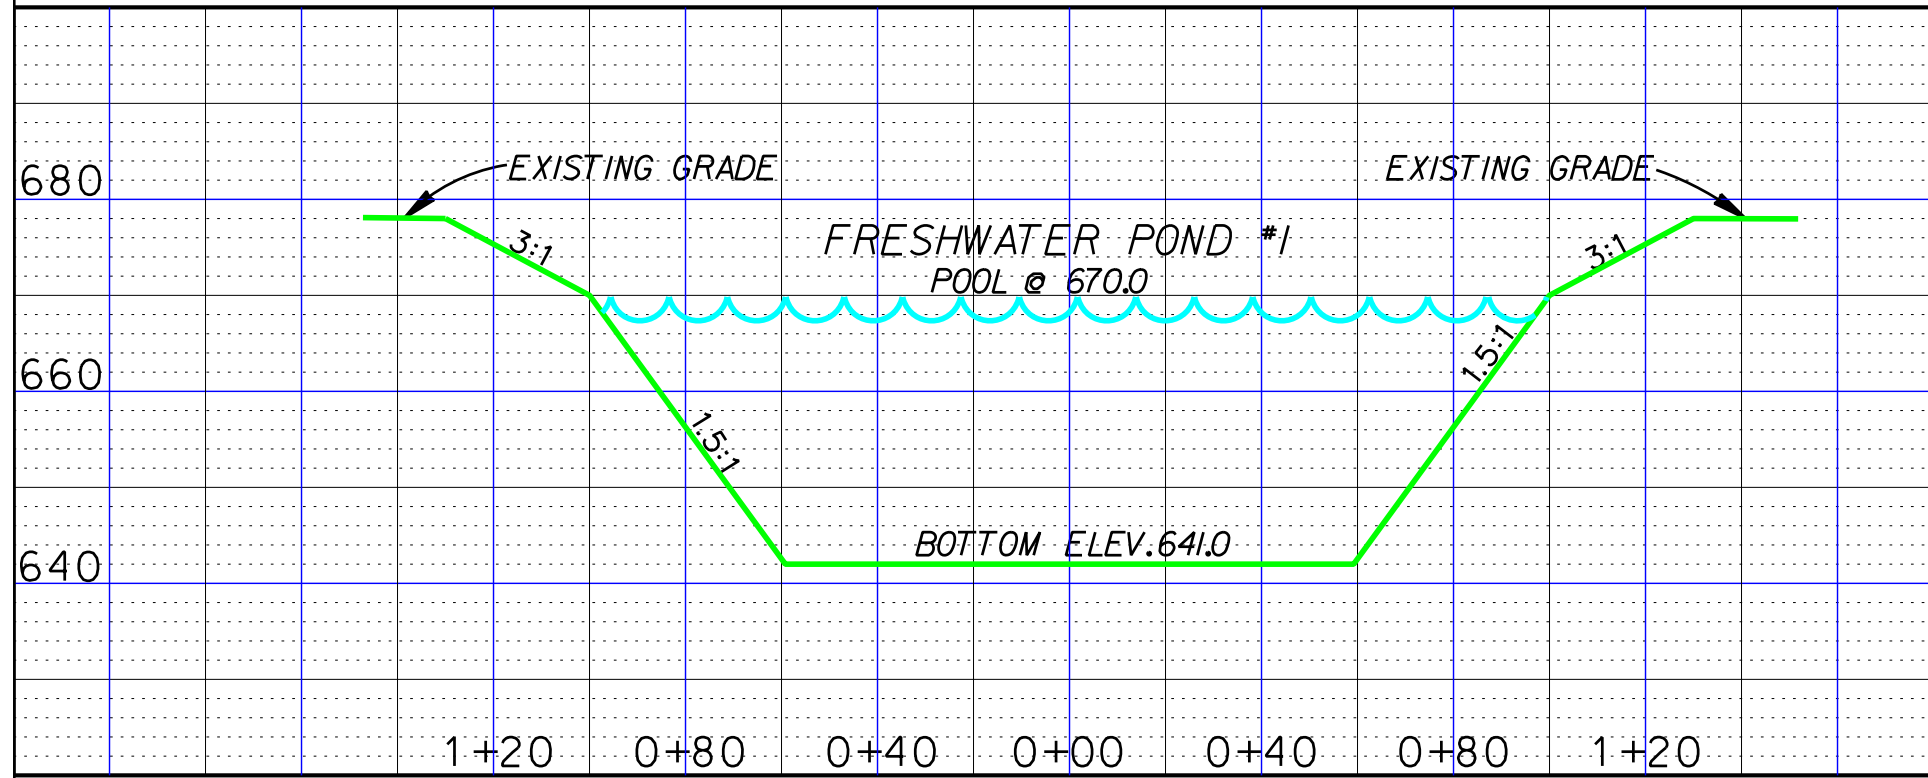


SECTION B-B  
FRESHWATER POND #1  
SCALE: 1" = 10' VERT.,  
1" = 20' HORIZ.

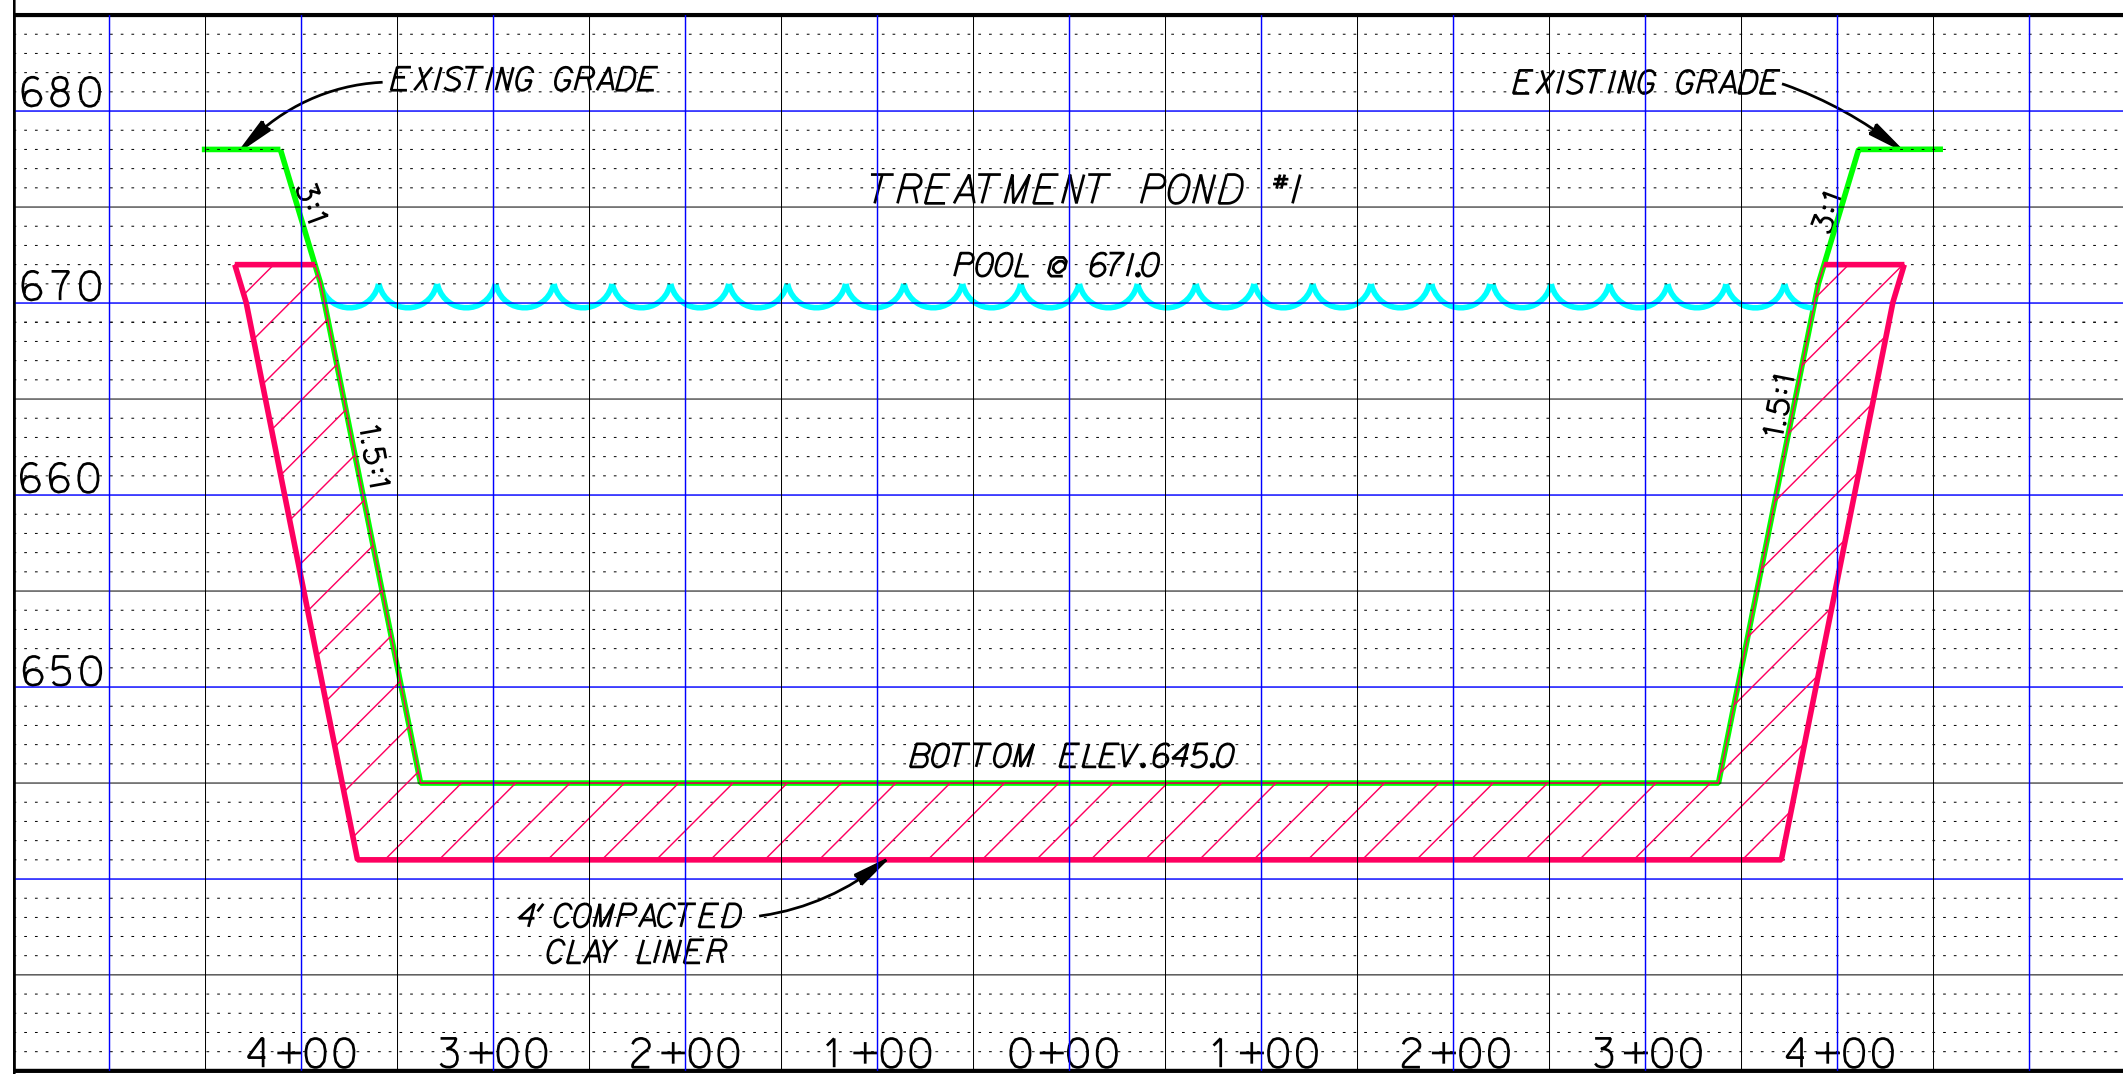


SECTION A-A  
TREATMENT POND #1  
SCALE: 1" = 10' VERT.,  
1" = 100' HORIZ.

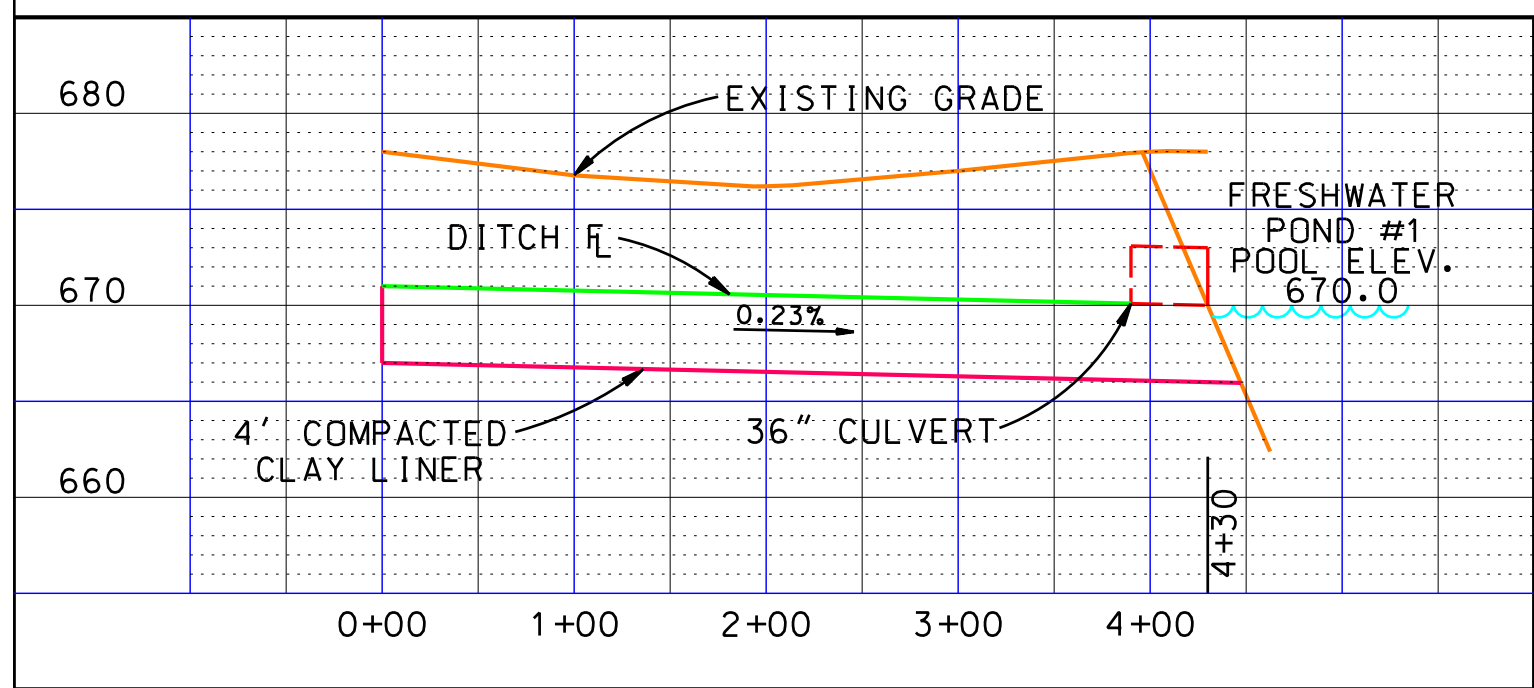


PROFILE SPILLWAY DITCH  
SCALE: 1" = 10' VERT.,  
1" = 100' HORIZ.

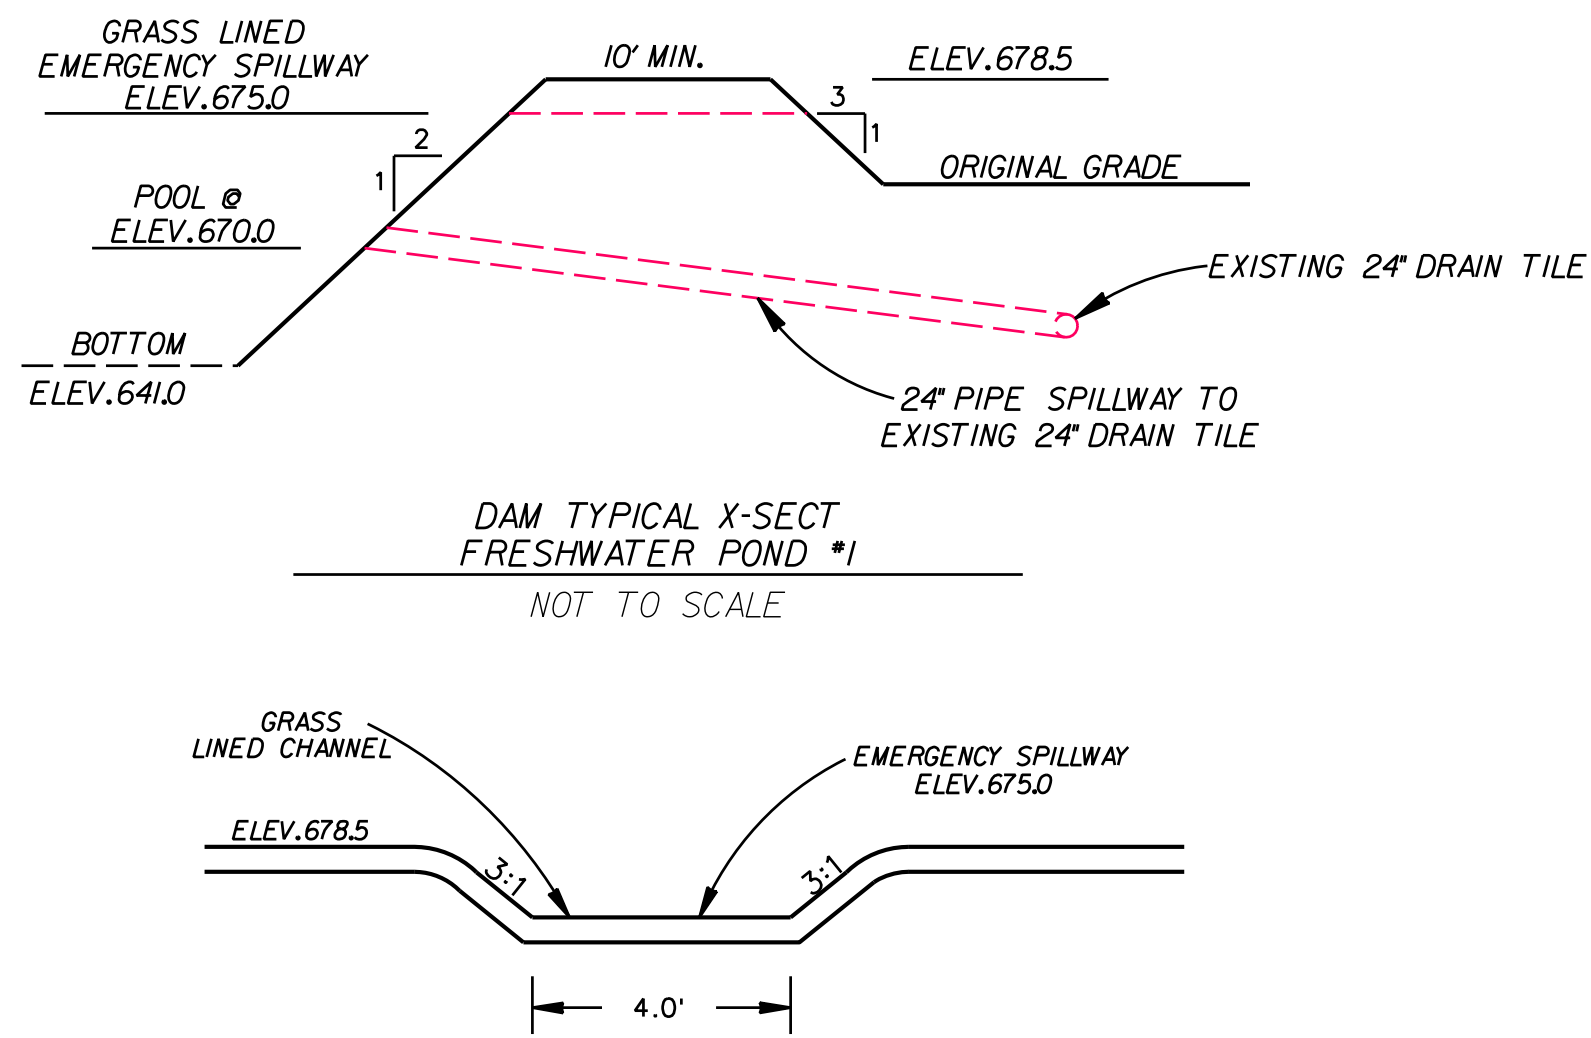


FRESHWATER POND #1  
EMERGENCY SPILLWAY TYPICAL X-SECT  
NOT TO SCALE

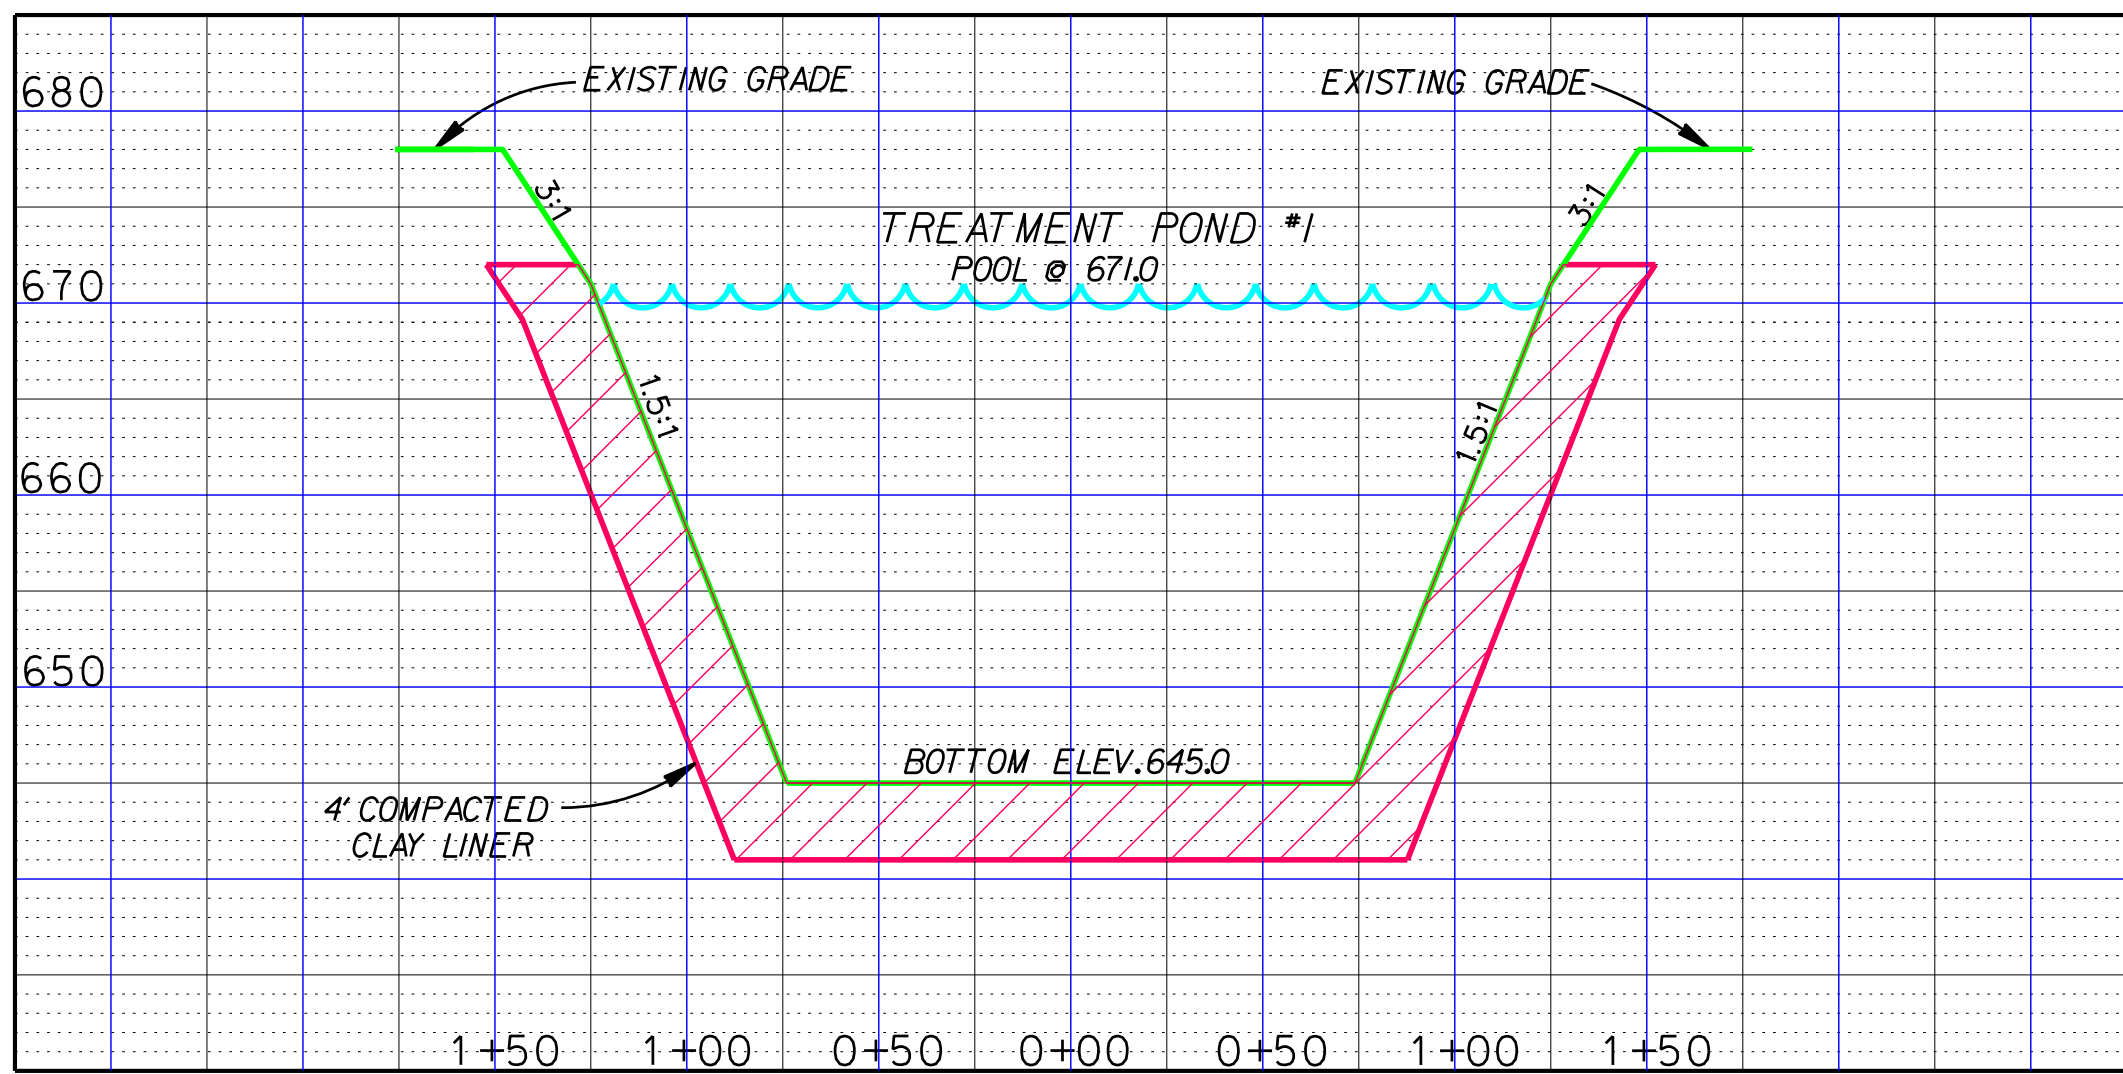


SECTION B-B  
TREATMENT POND #1  
SCALE: 1" = 10' VERT.,  
1" = 50' HORIZ.

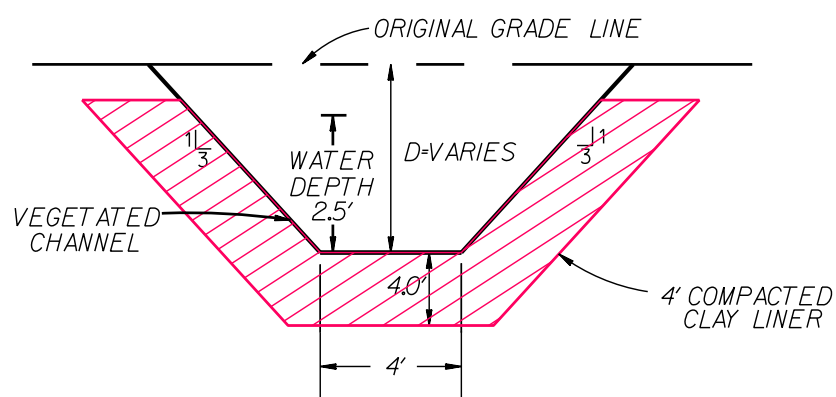


TYPICAL CROSS SECTION  
SPILLWAY DITCH  
STA. 0+00 - 3+90  
NOT TO SCALE

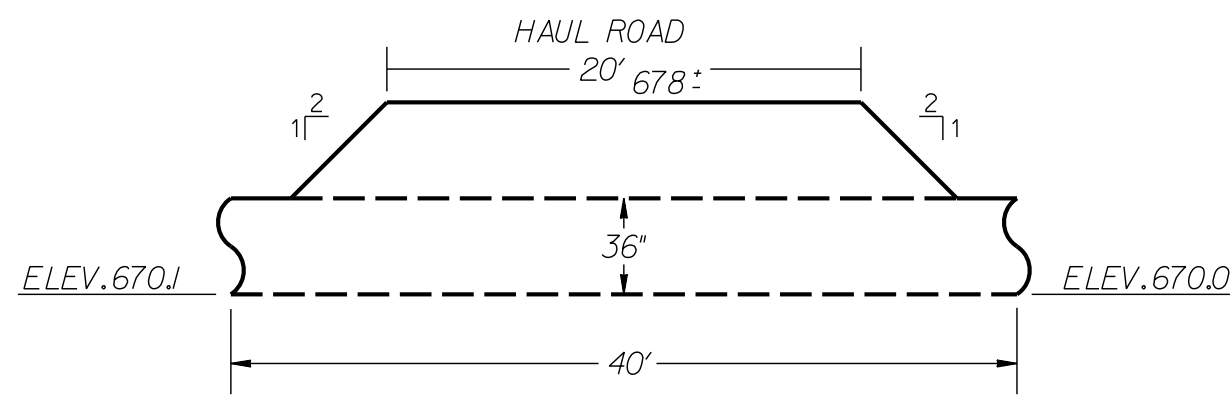

TYPICAL CROSS SECTION  
SPILLWAY DITCH  
CULVERT STA. 3+90 - 4+30  
NOT TO SCALE

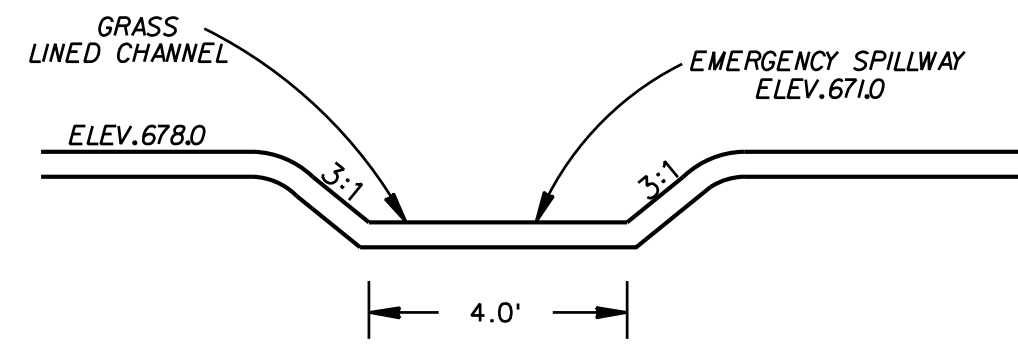

TREATMENT POND #1  
EMERGENCY SPILLWAY TYPICAL X-SECT  
NOT TO SCALE

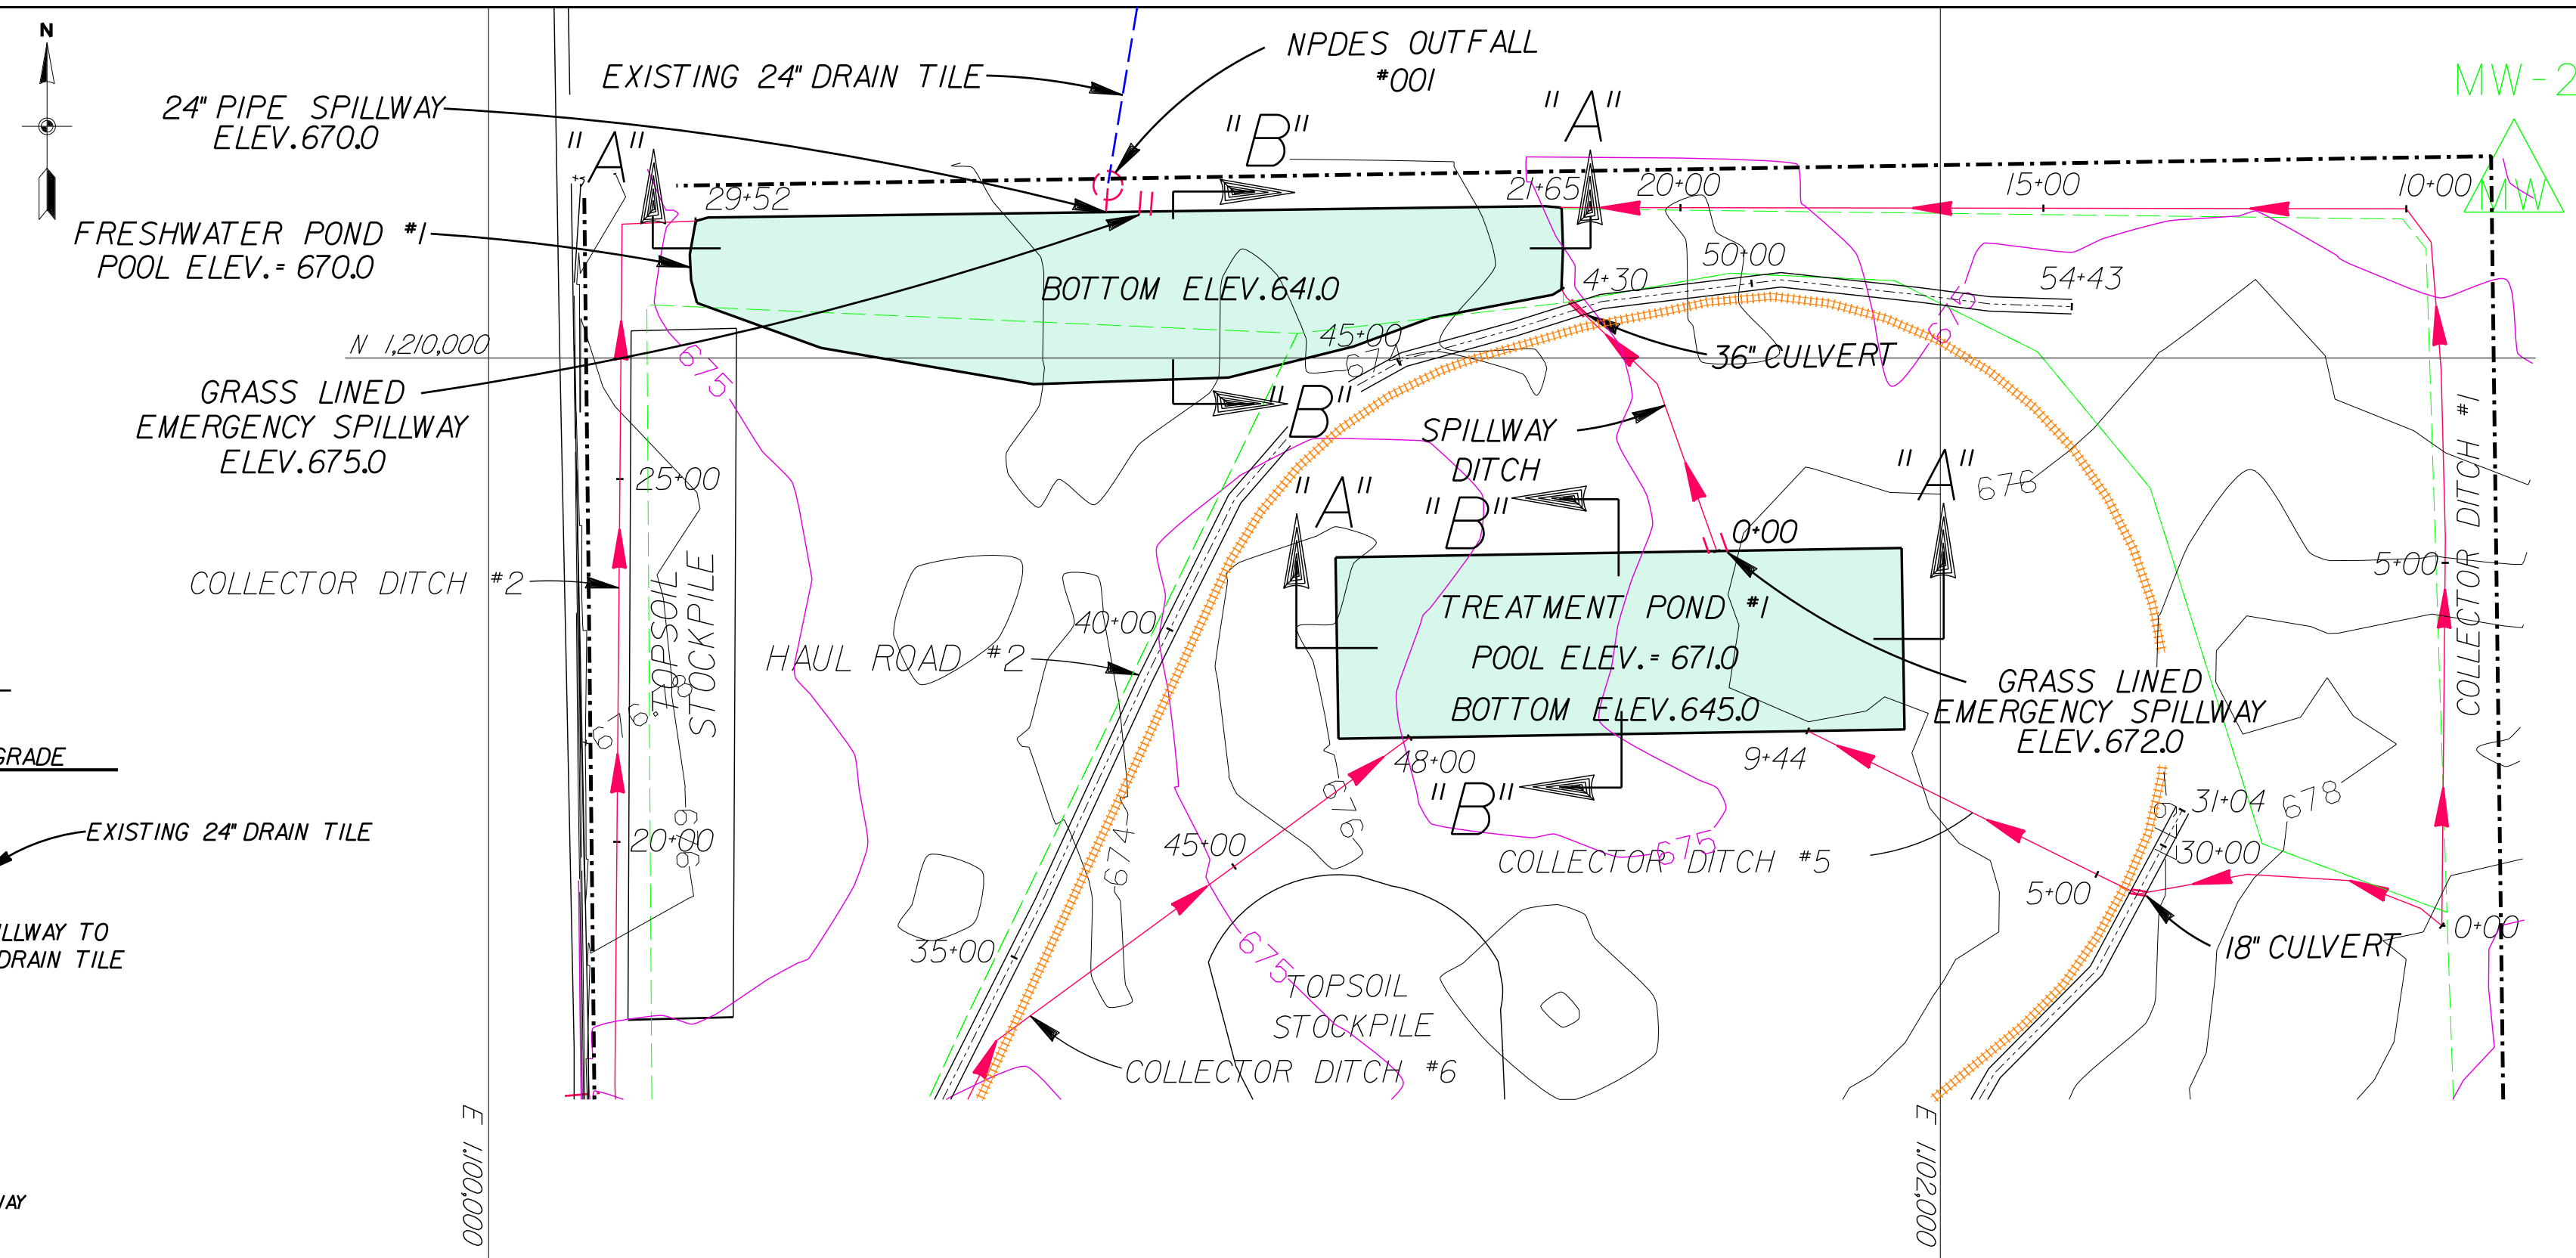

LOCATION MAP  
SCALE: 1" = 200'

SUNRISE COAL, LLC 1183 EAST CANVASBACK DR. TERRE HAUTE, IN 47802	
FRESHWATER POND#1 & TREATMENT POND#1 PLAN, PROFILE & CROSS SECTIONS	
MINE/BULLDOG	PERMIT-429
DATE: JUNE, 2012	CHECKED BY:
SCALE: AS SHOWN	MAP P-2
SUBMITTED PREPARED BY Midwest Reclamation Resources Inc. P.O. BOX 1842 MURFREESBORO, TN 37132 615.887.5590	
FILE:DETAILS.DGN	