




SECTION A-A
TREATMENT POND #2
SCALE: 1" = 10' VERT.
1" = 100' HORIZ.

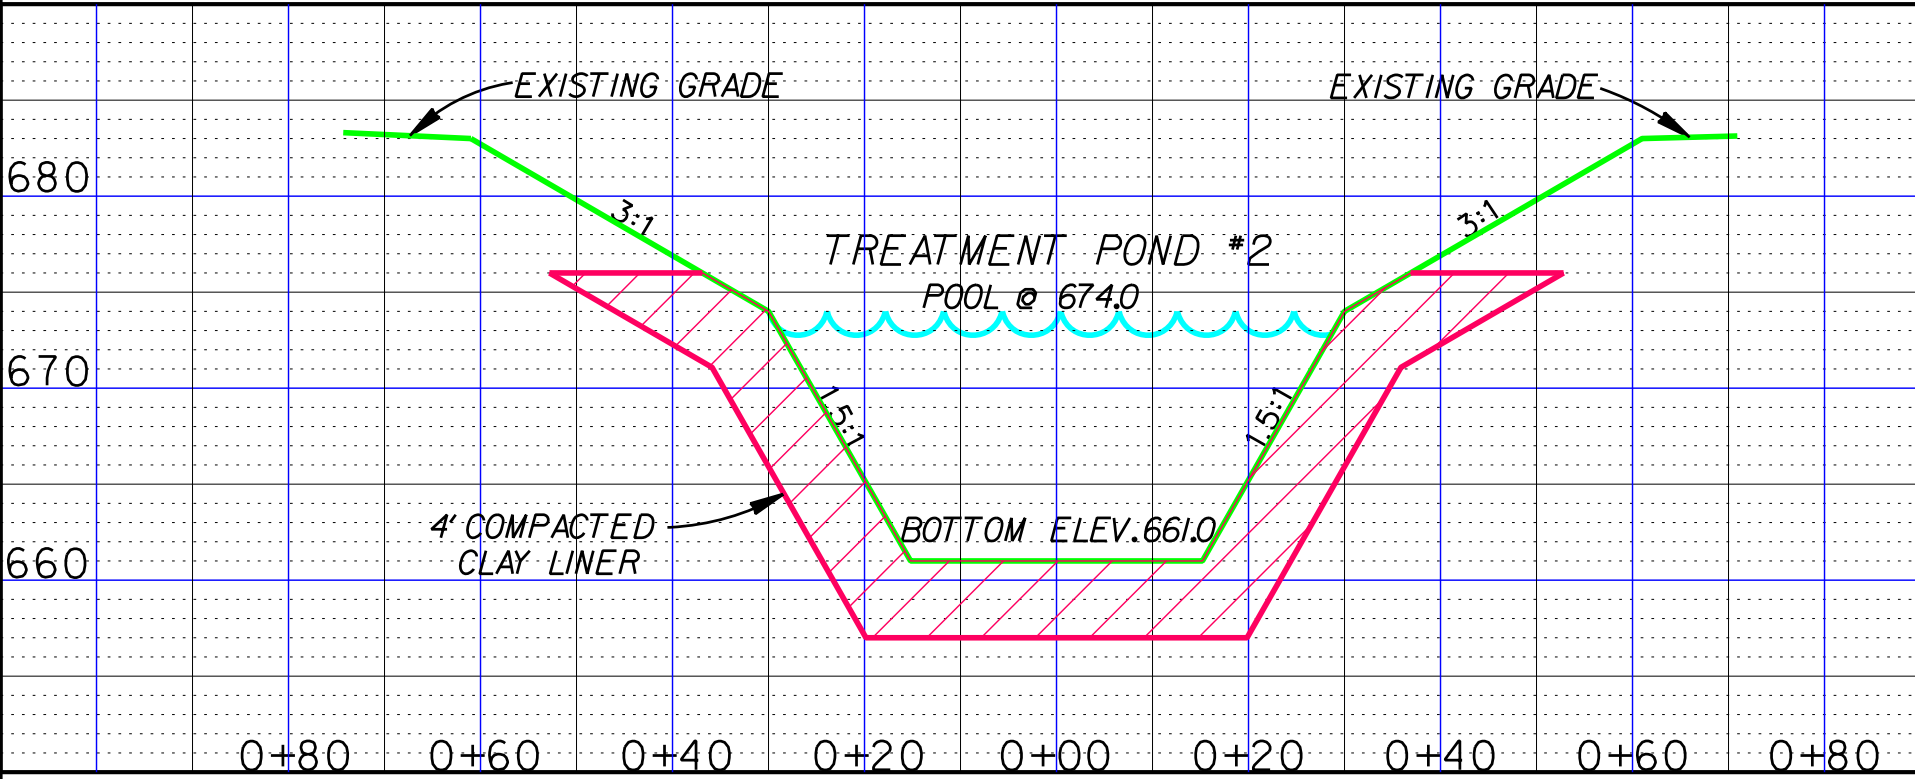


SECTION B-B
TREATMENT POND #2
SCALE: 1" = 10' VERT.
1" = 20' HORIZ.

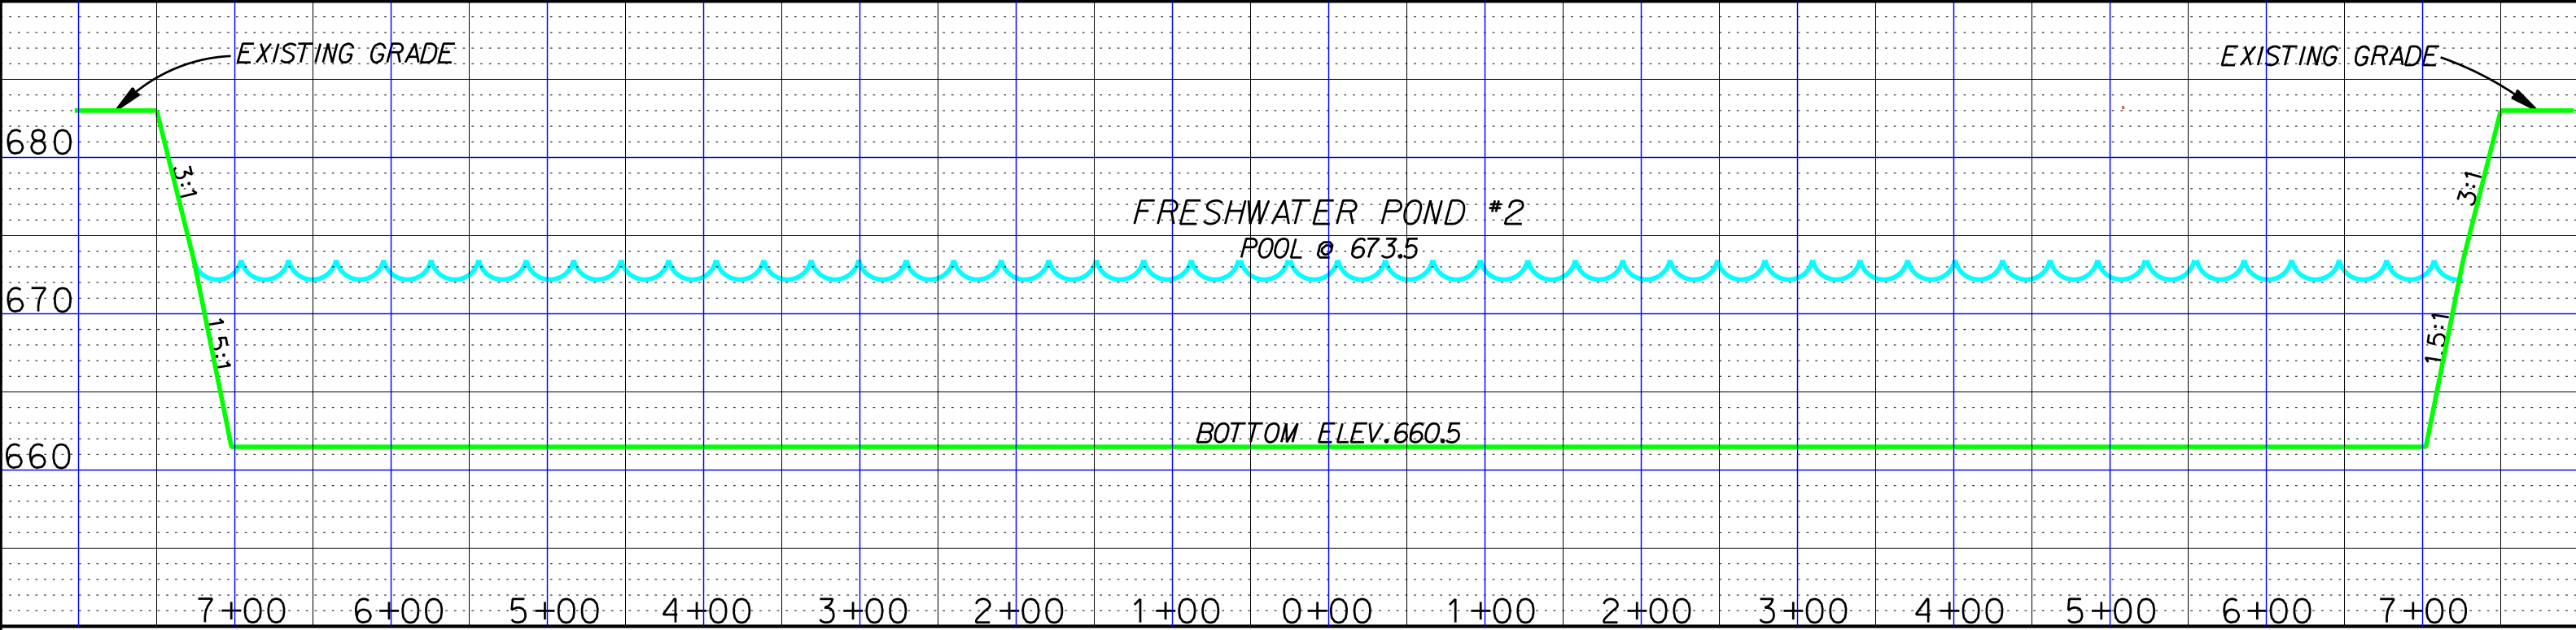


SECTION A-A
FRESHWATER POND #2
SCALE: 1" = 10' VERT.
1" = 100' HORIZ.

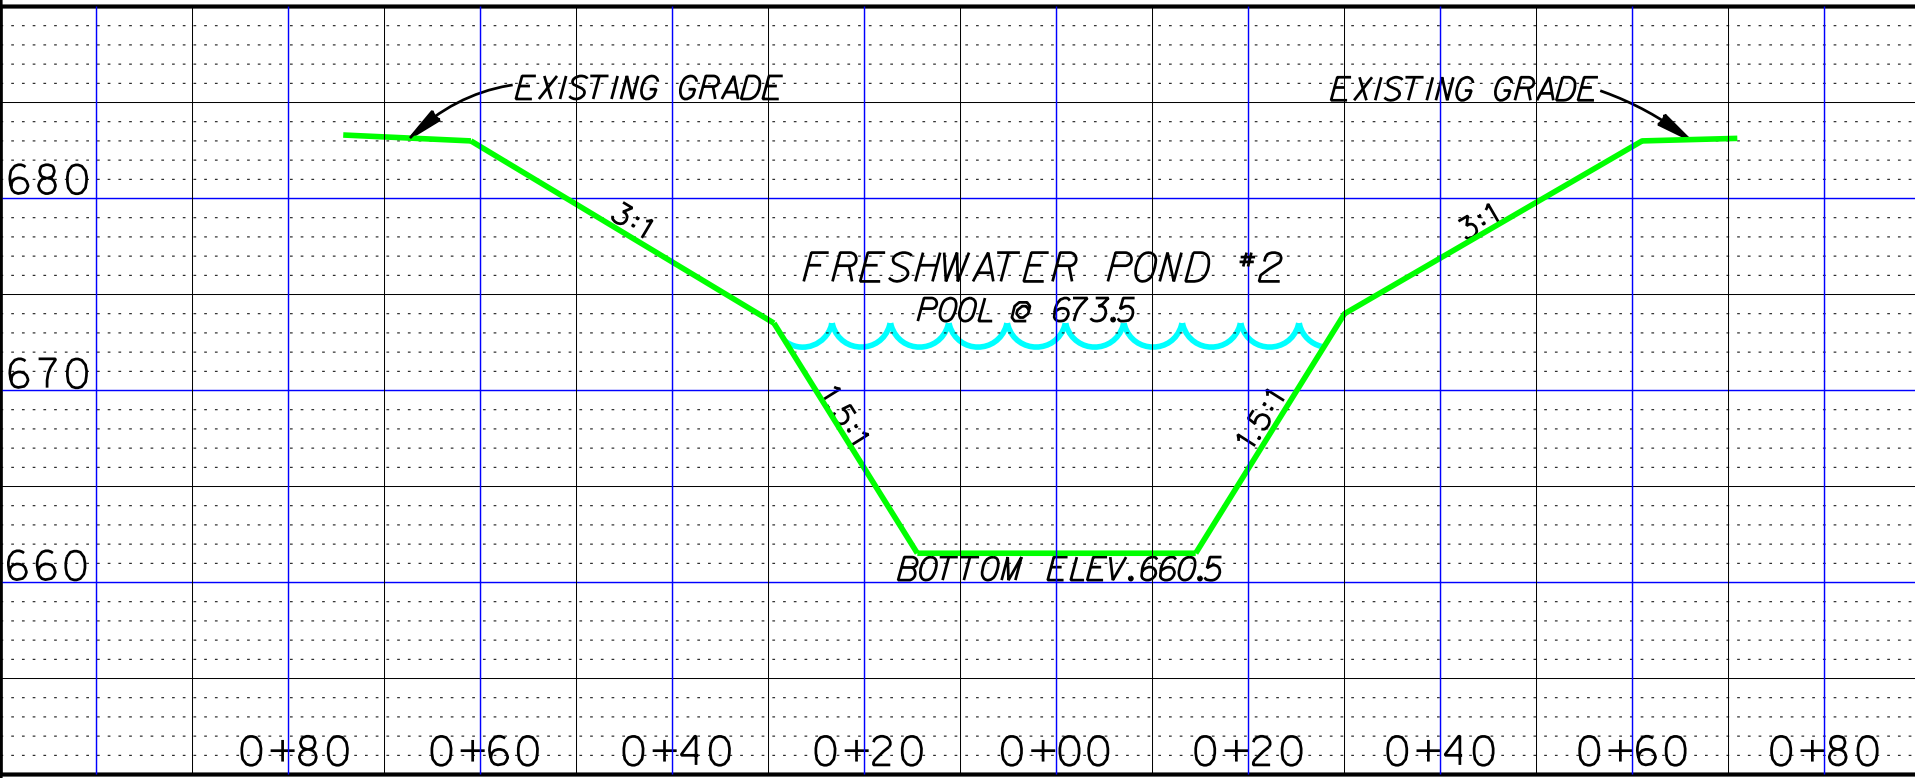



SECTION B-B
FRESHWATER POND #2
SCALE: 1" = 10' VERT.
1" = 20' HORIZ.

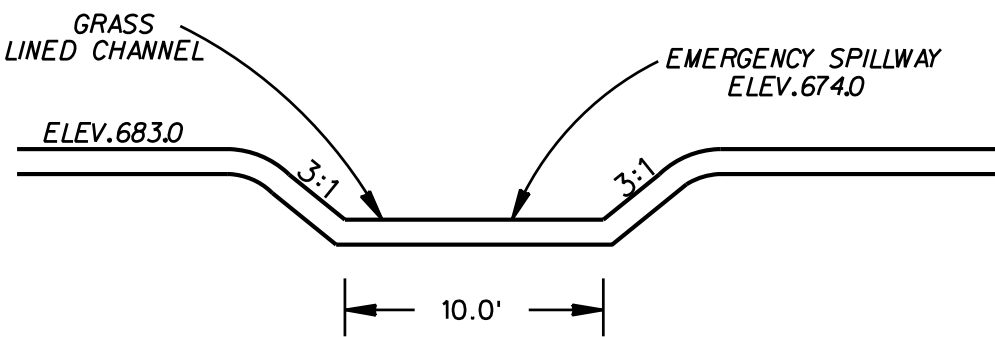


TREATMENT POND #2
EMERGENCY SPILLWAY TYPICAL X-SECT
NOT TO SCALE

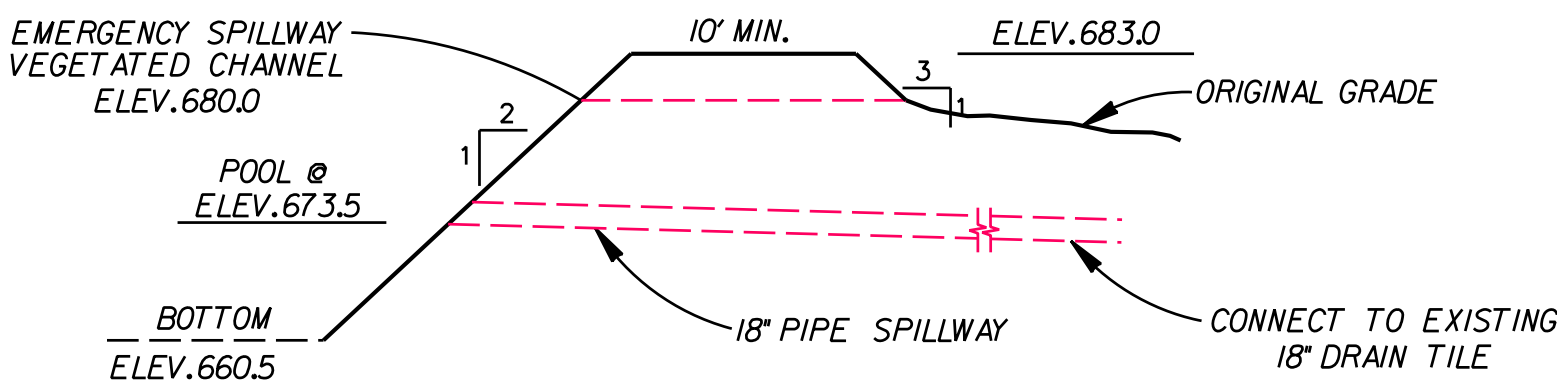


FRESHWATER POND #2
DAM TYPICAL X-SECT
NOT TO SCALE

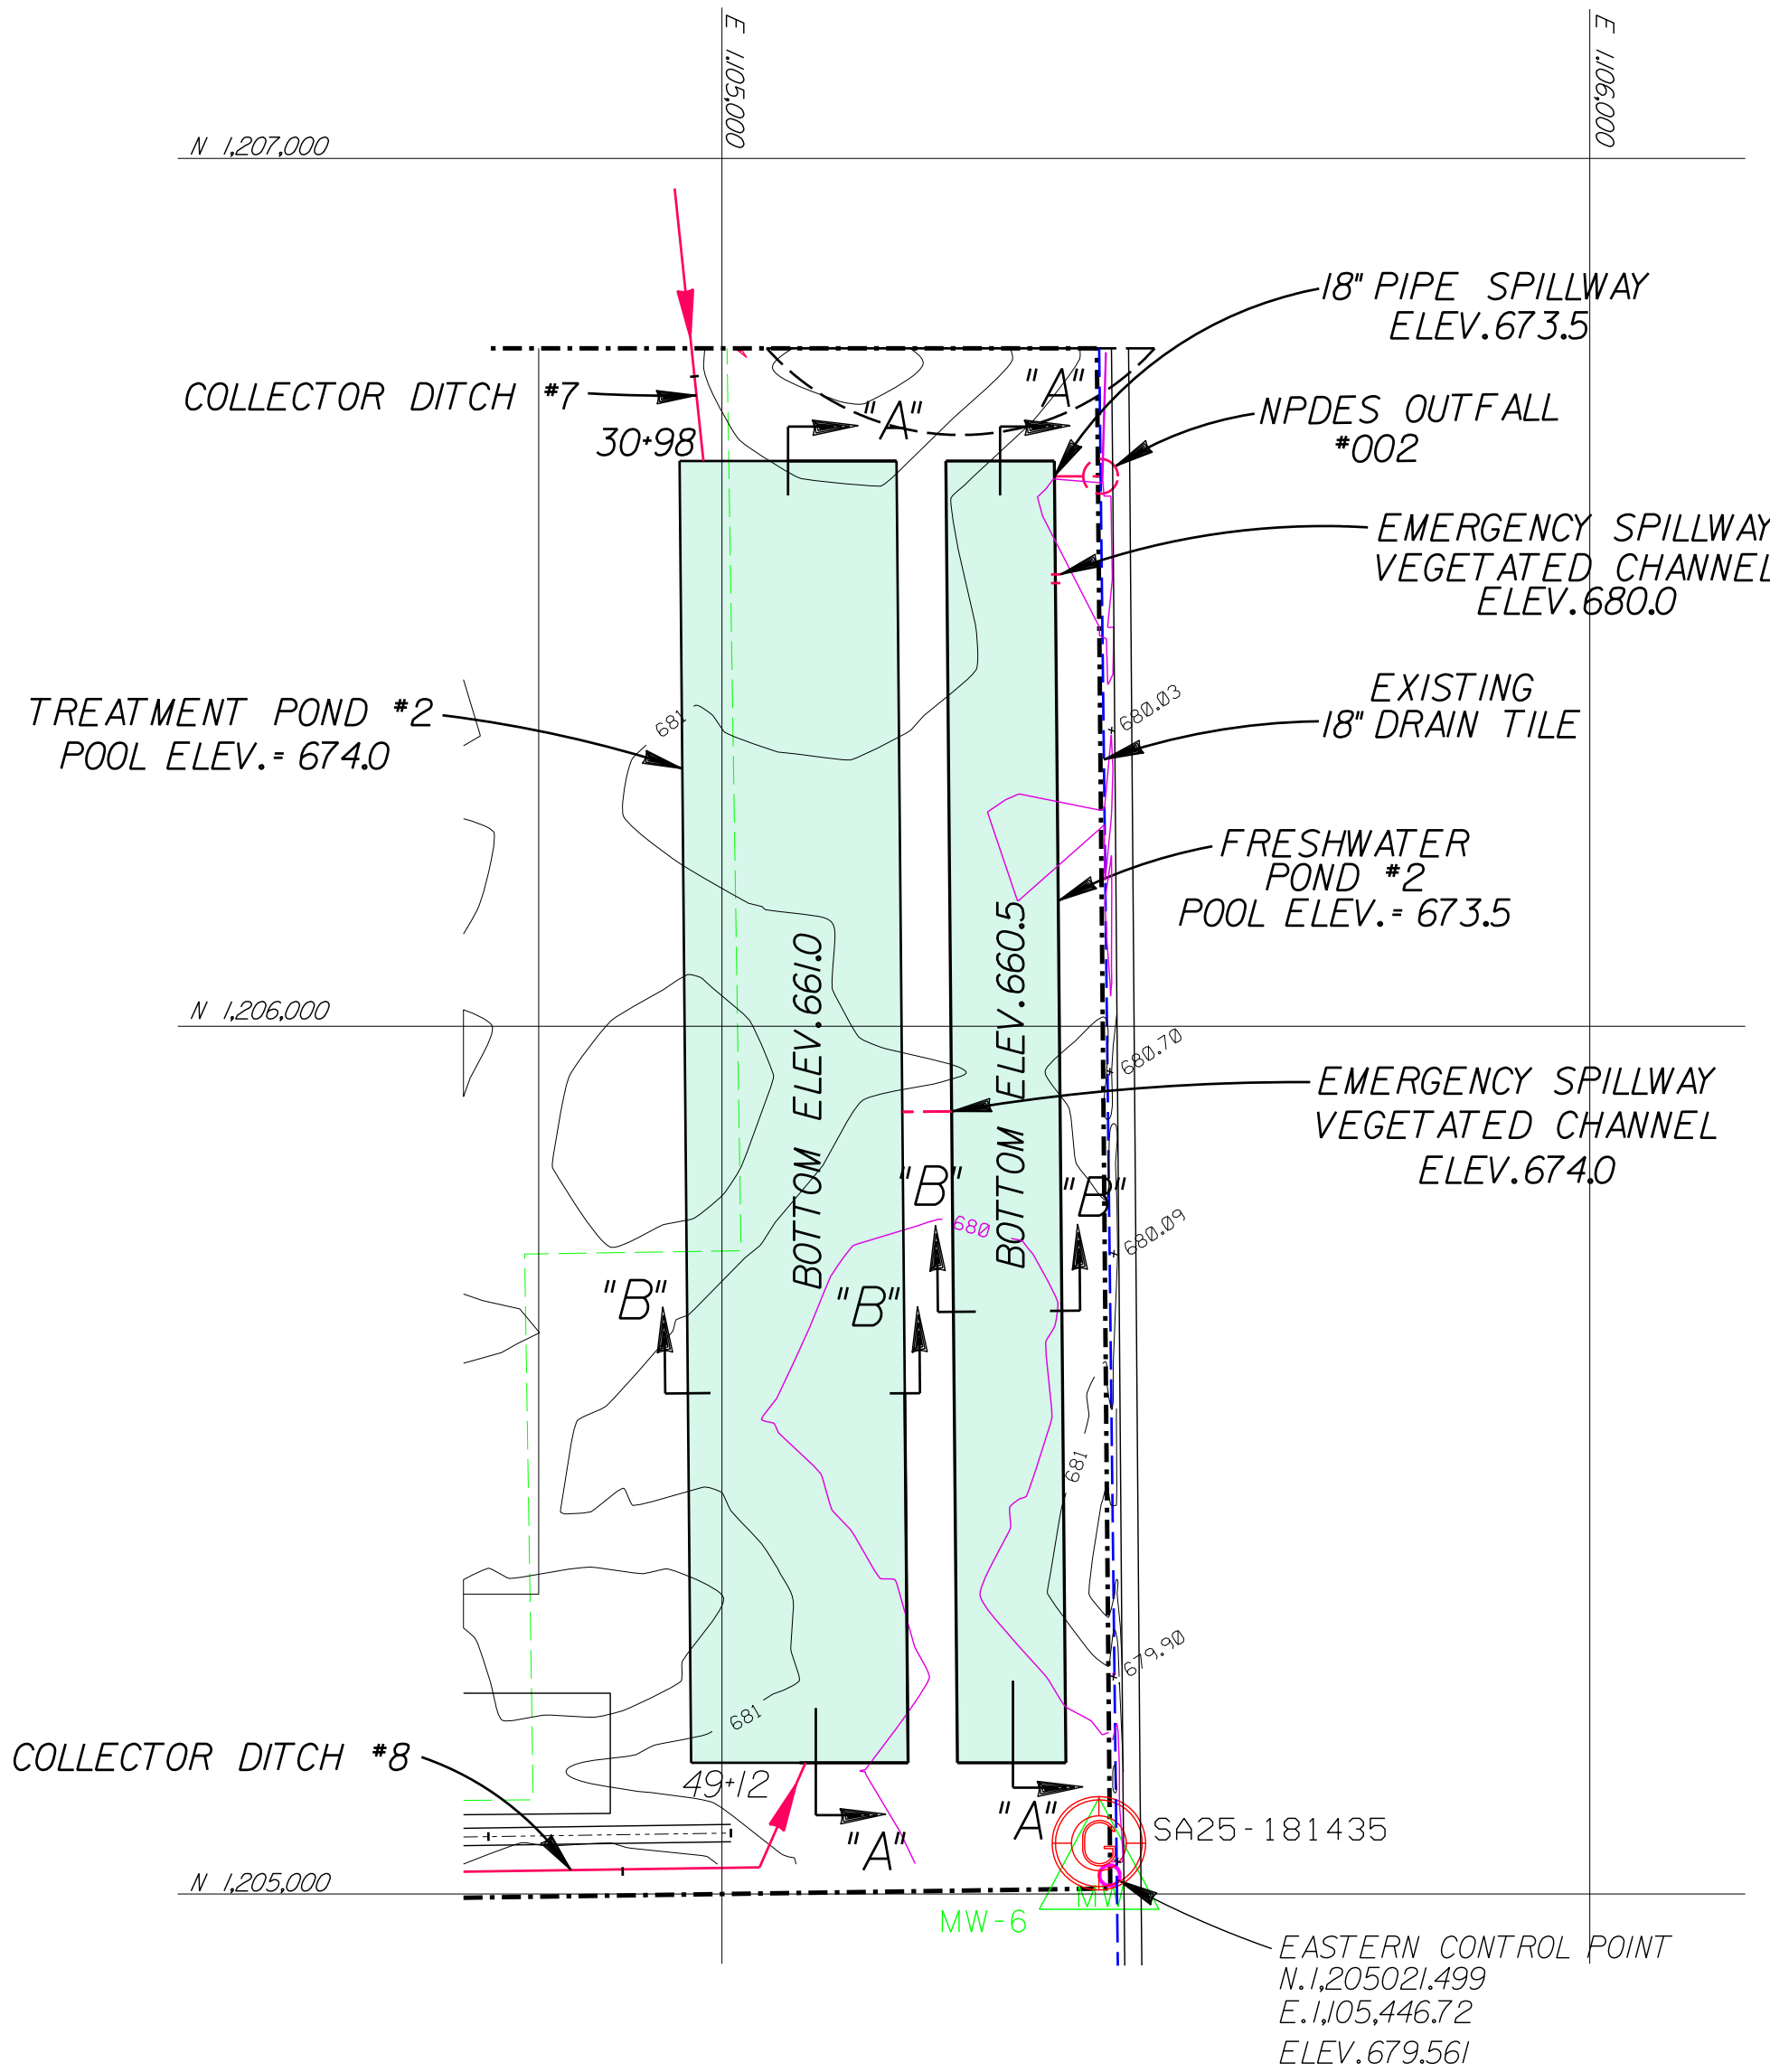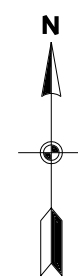

LOCATION MAP
SCALE: 1" = 200'

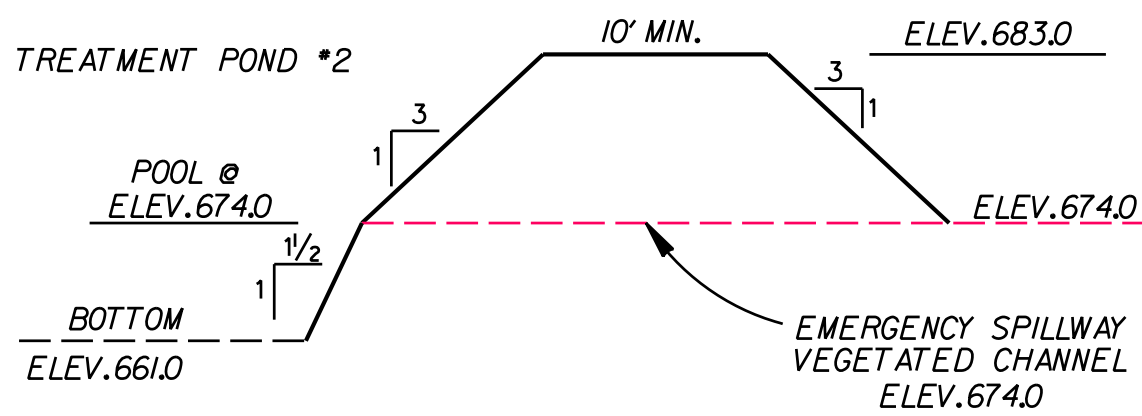

TREATMENT POND #2
DAM TYPICAL X-SECT
NOT TO SCALE

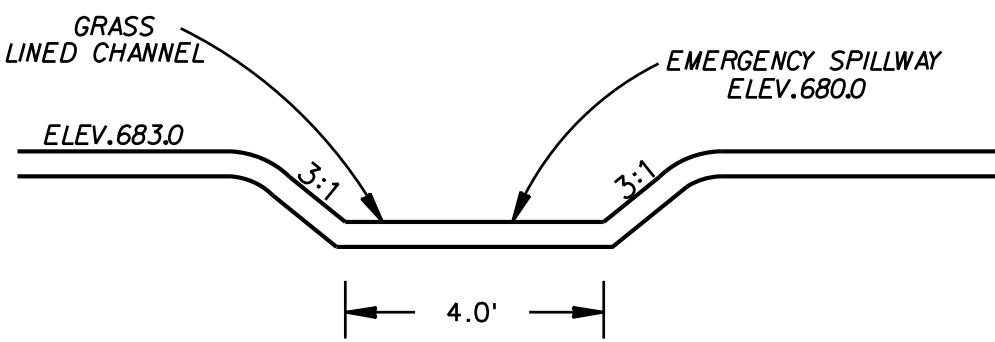

FRESHWATER POND #2
EMERGENCY SPILLWAY TYPICAL X-SECT
NOT TO SCALE

SUNRISE COAL, LLC 1183 EAST CANVASBACK DR. TERRE HAUTE, IN 47802	
FRESHWATER POND#2 & TREATMENT POND#2 PLAN, PROFILE & CROSS SECTIONS	
MINE/BULLDOG	PERMIT-429
DATE: JUNE, 2012	CHECKED BY:
SCALE: AS SHOWN	MAP P-3
SUBMITTED PREPARED BY MIDWEST RECLAMATION RESOURCES INC. P.O. BOX 1842 MURFREESBORO, TN 37132 615-887-5590	
FILE:AL_DETAILS.DGN	