





SECTION A-A
SEDIMENT POND #1
SCALE: 1" = 10' VERT.
1" = 50' HORIZ.

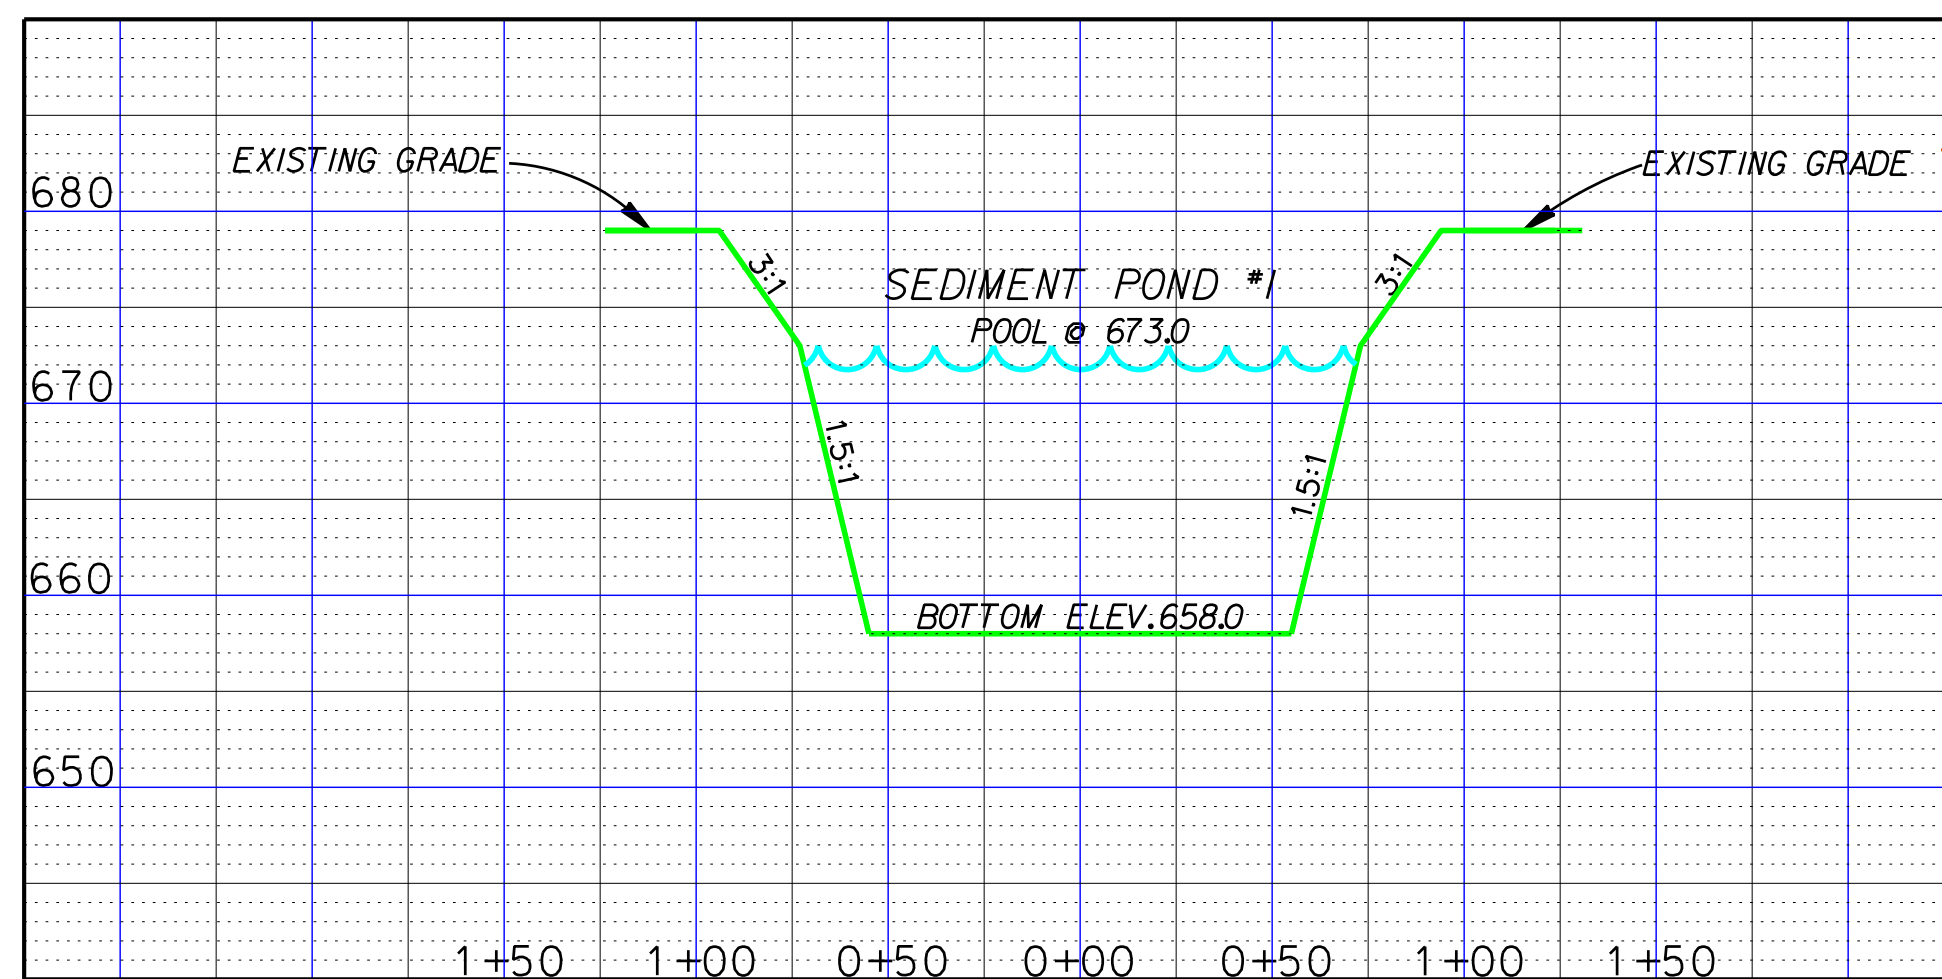

SECTION B-B
SEDIMENT POND #1
SCALE: 1" = 10' VERT.
1" = 50' HORIZ.

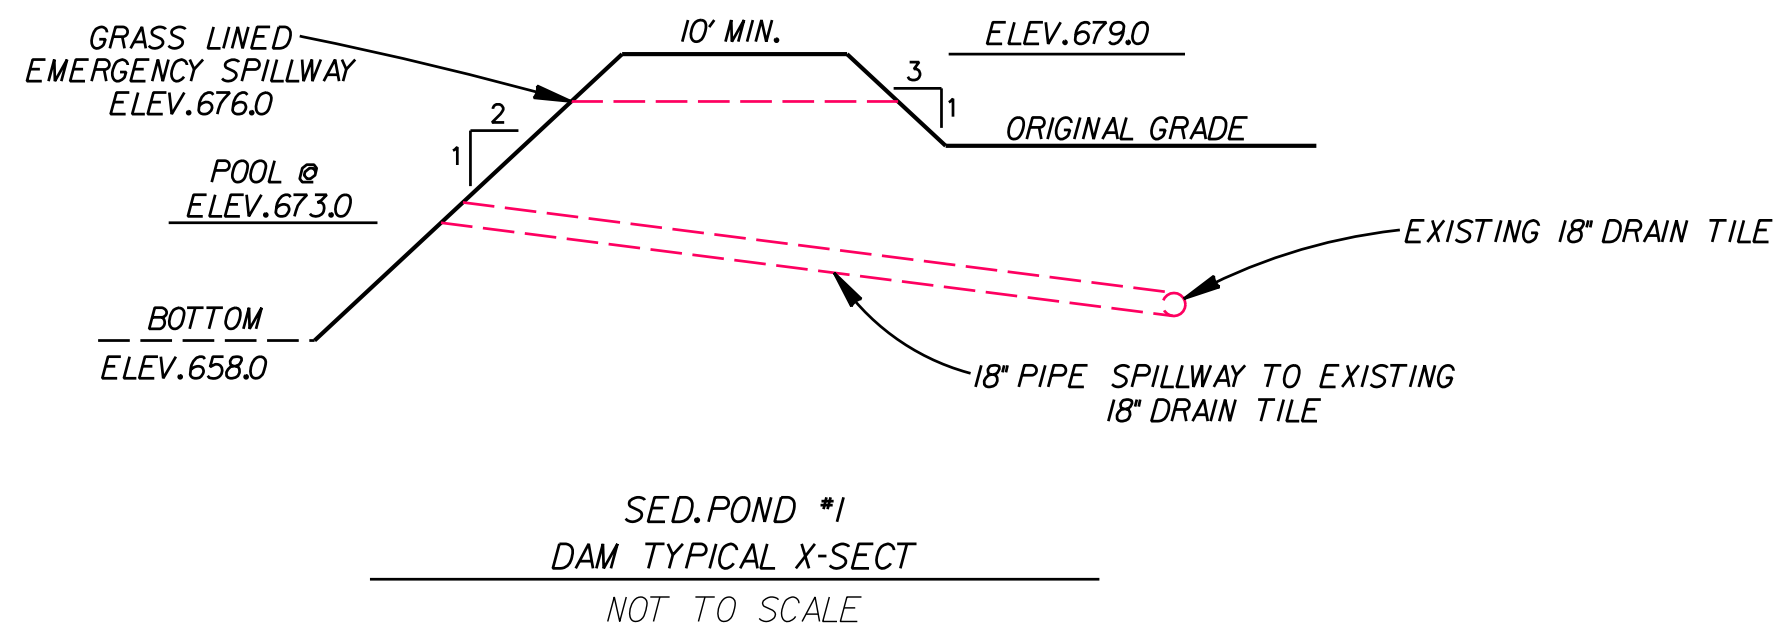

SED. POND #1
DAM TYPICAL X-SECT
NOT TO SCALE

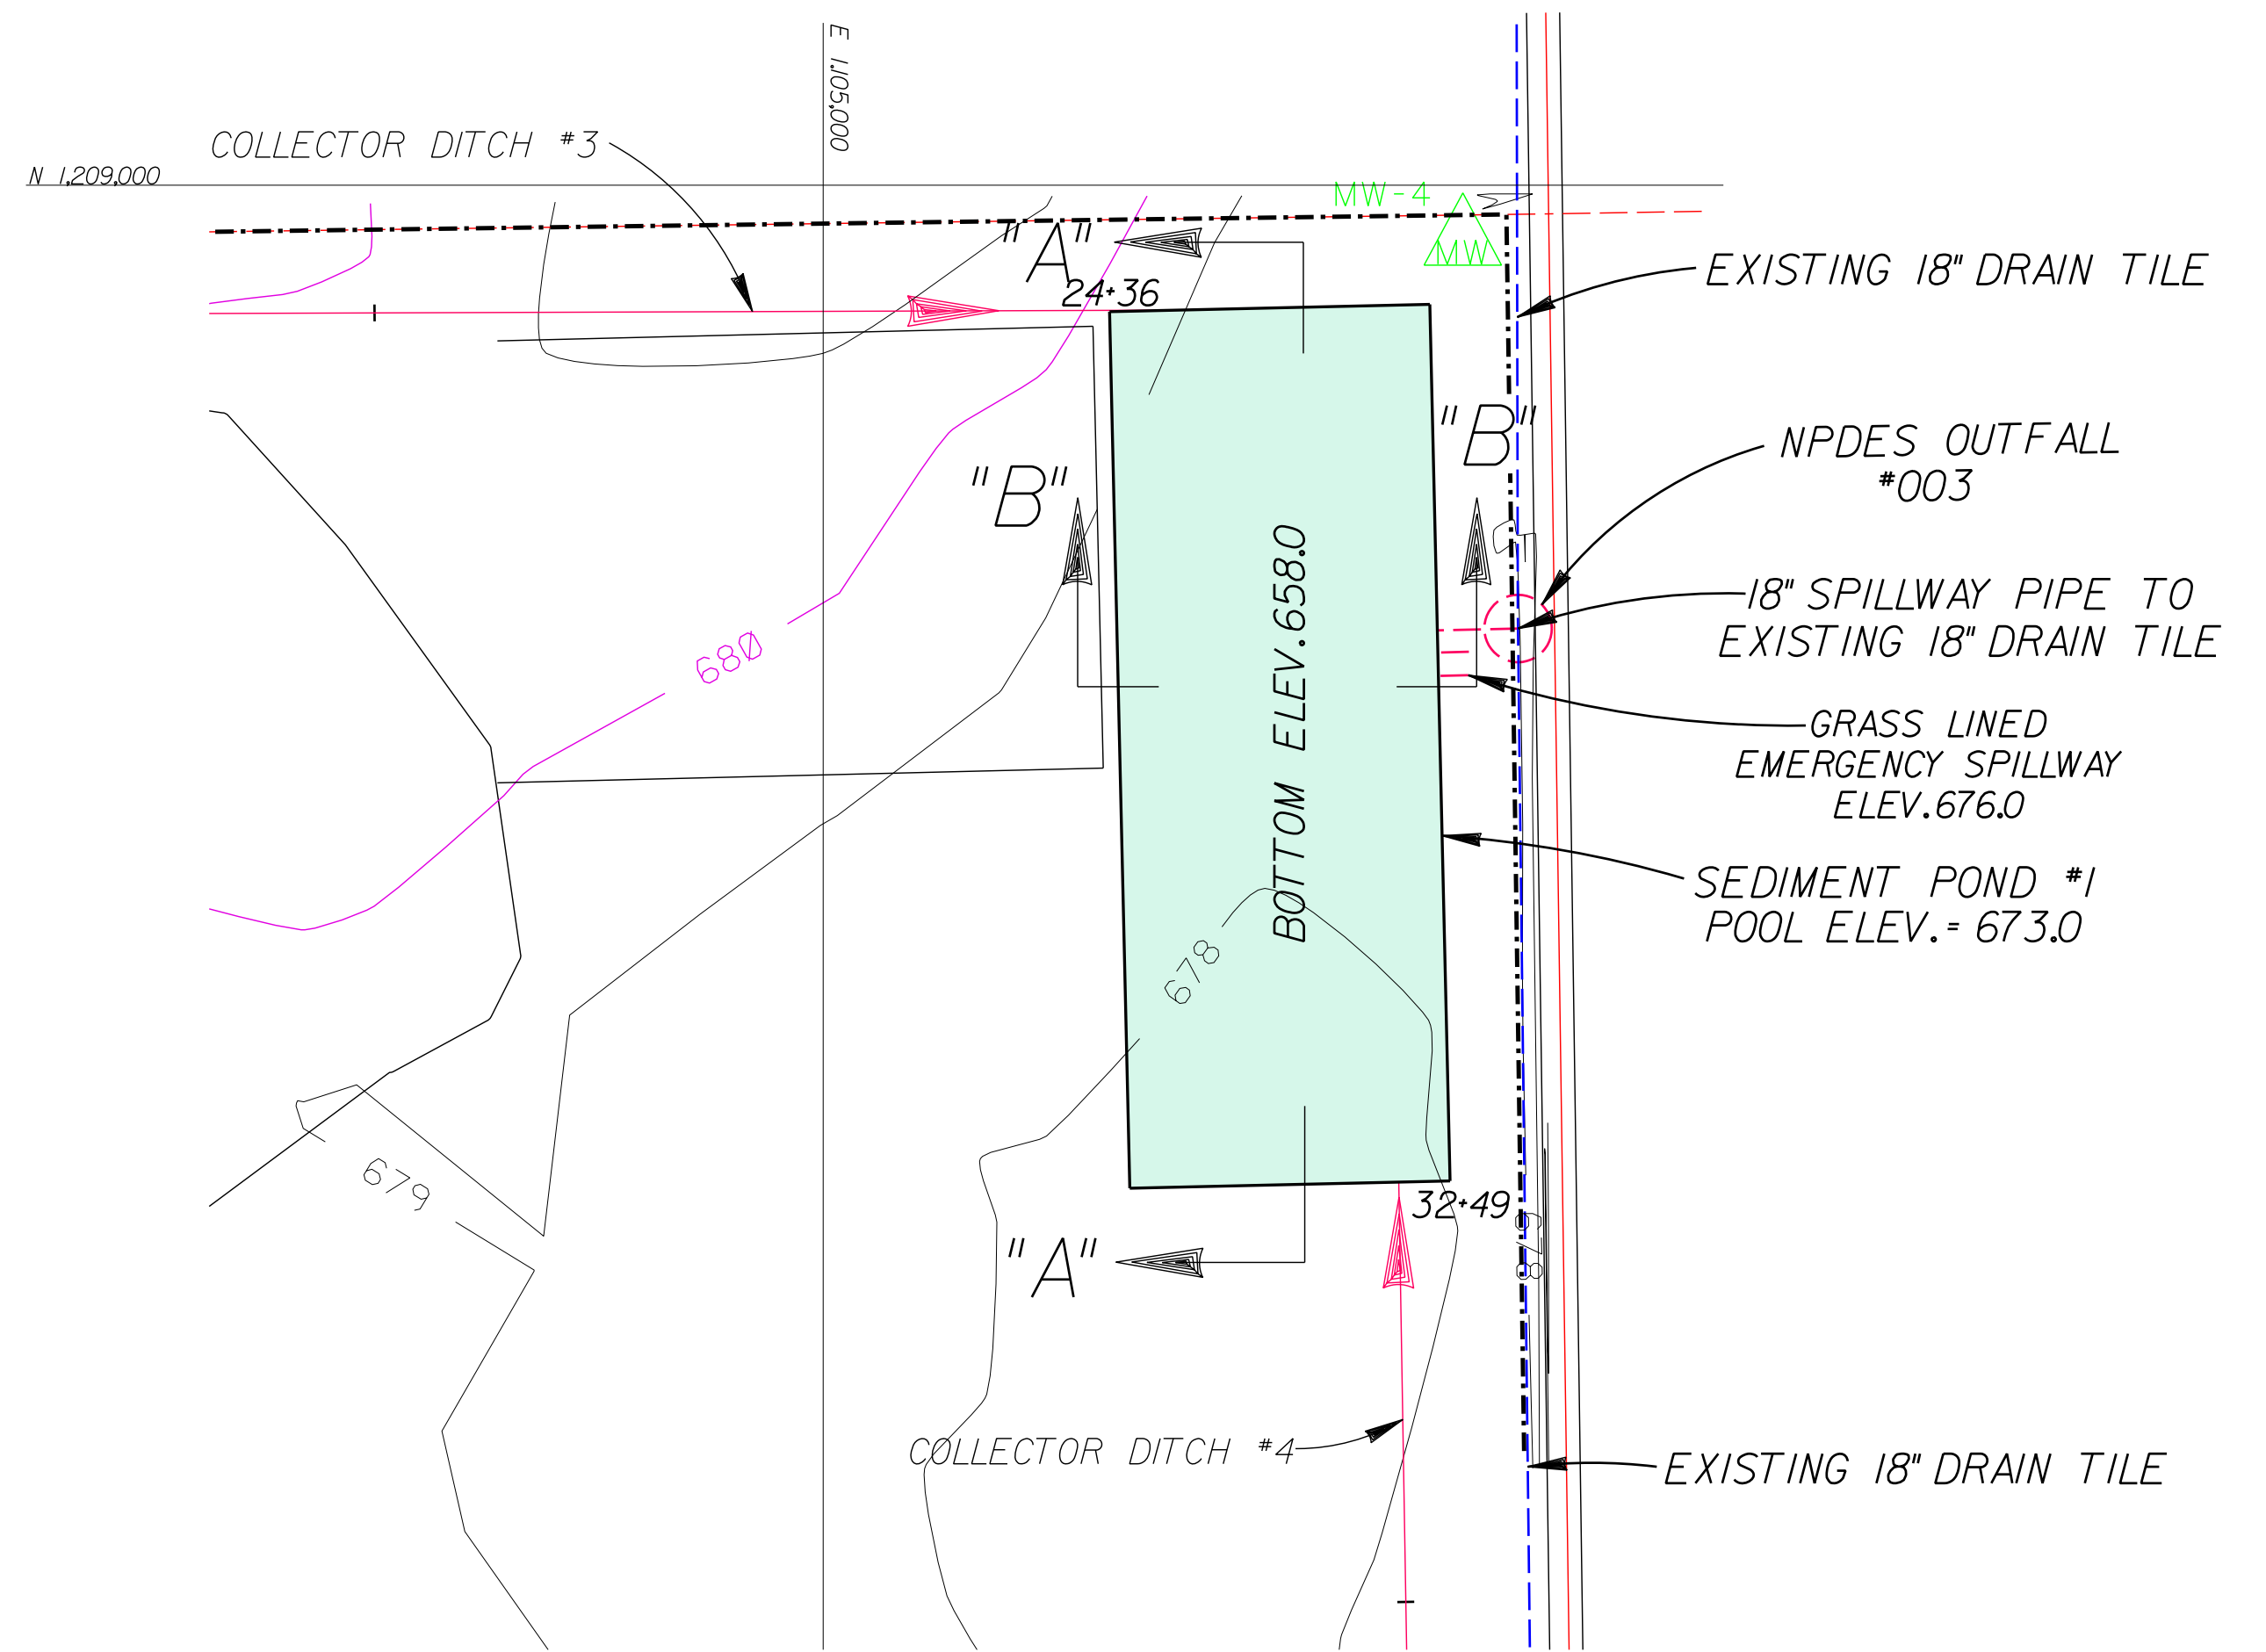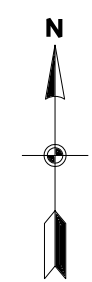

LOCATION MAP
SCALE: 1" = 100'

SUNRISE COAL, LLC 1183 EAST CANVASBACK DR. TERRE HAUTE, IN 47802	
SEDIMENT POND #1 PLAN, PROFILE & CROSS SECTIONS	
MINE/BULLDOG	PERMIT: 429
DATE: JUNE, 2012	CHECKED BY:
SCALE: AS SHOWN	MAP P-1
SUBMITTAL PREPARED BY MIDWEST RECLAMATION RESOURCES INC. P.O. BOX 1842 MURFREESBORO, TN 37132 615.887.5590	
FILE:AL_DETAILS.DGN	