




PROFILE CLEAN COAL AREA
SCALE: 1" = 100' HORIZ.
1" = 10' VERT.

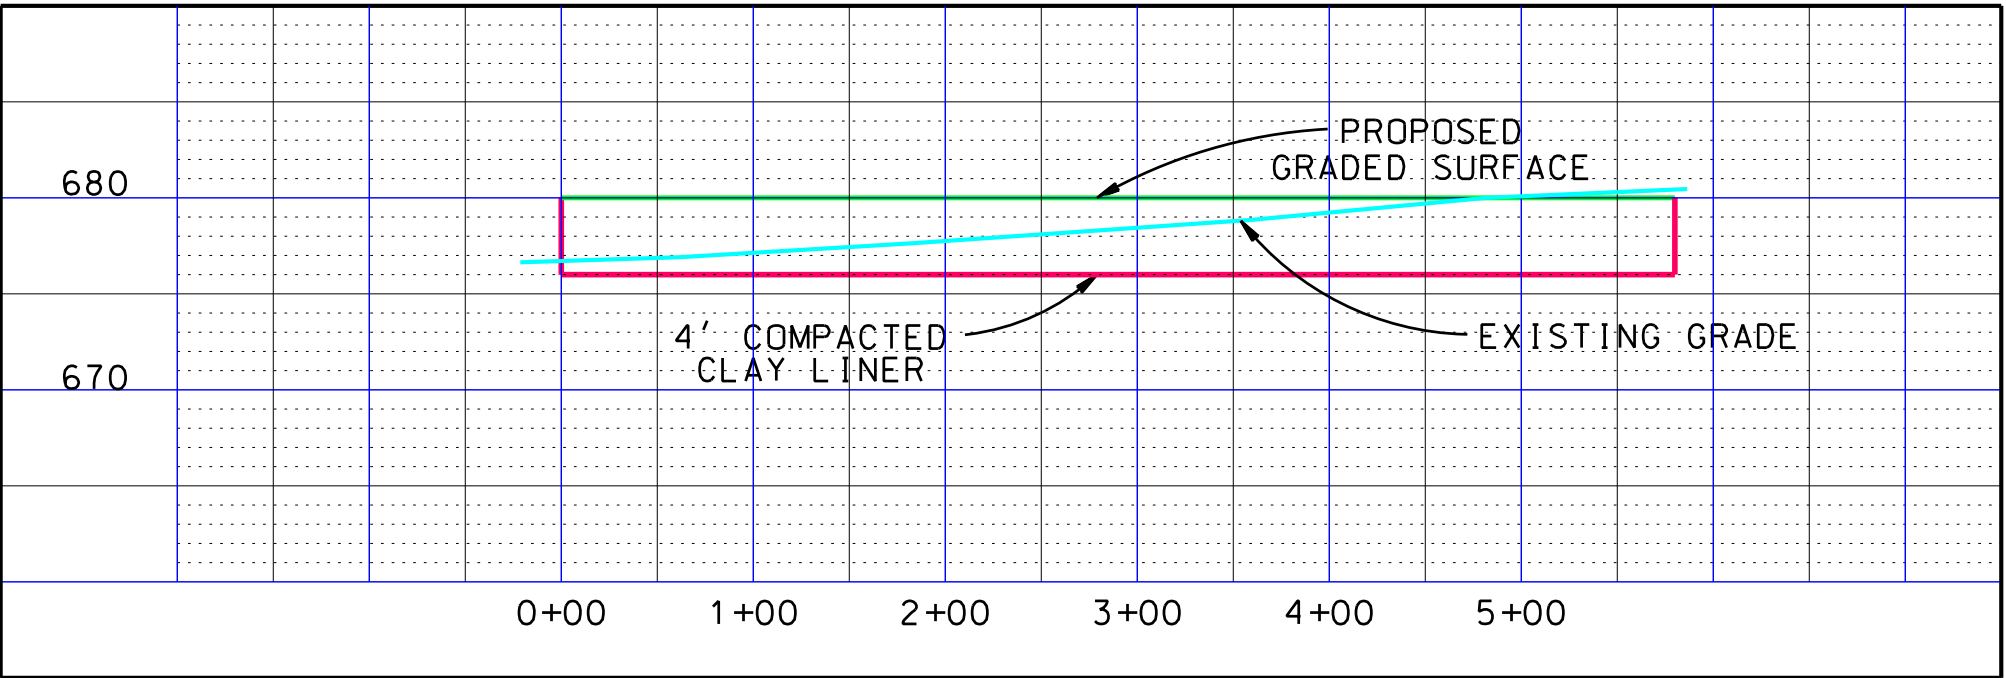

PROFILE RAW COAL AREA
SCALE: 1" = 100' HORIZ.
1" = 10' VERT.

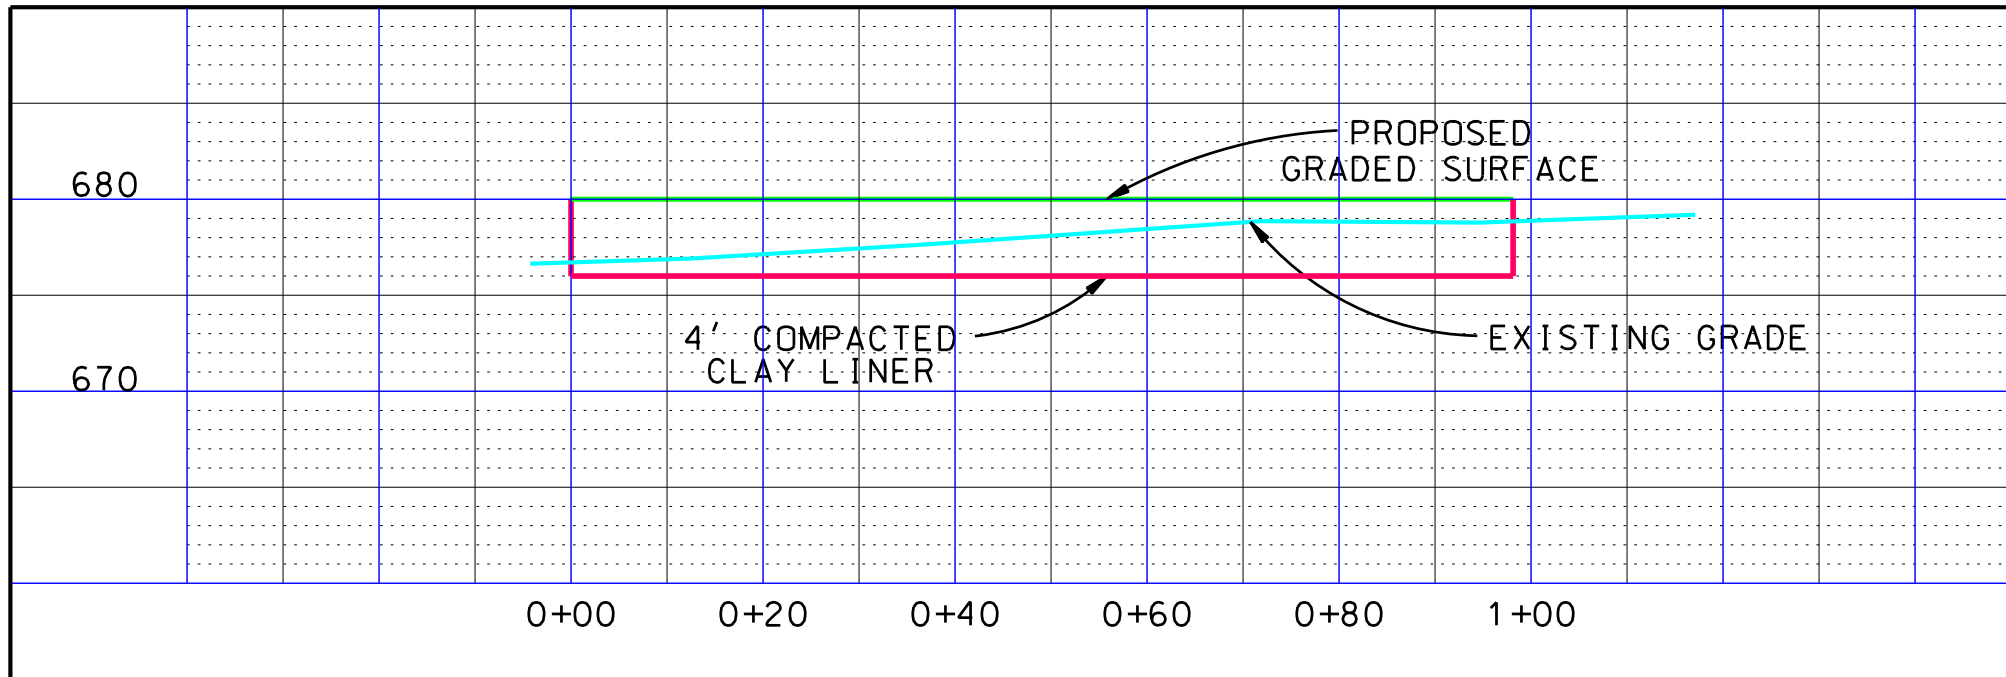

PROFILE PREP PLANT AREA
SCALE: 1" = 20' HORIZ.
1" = 10' VERT.

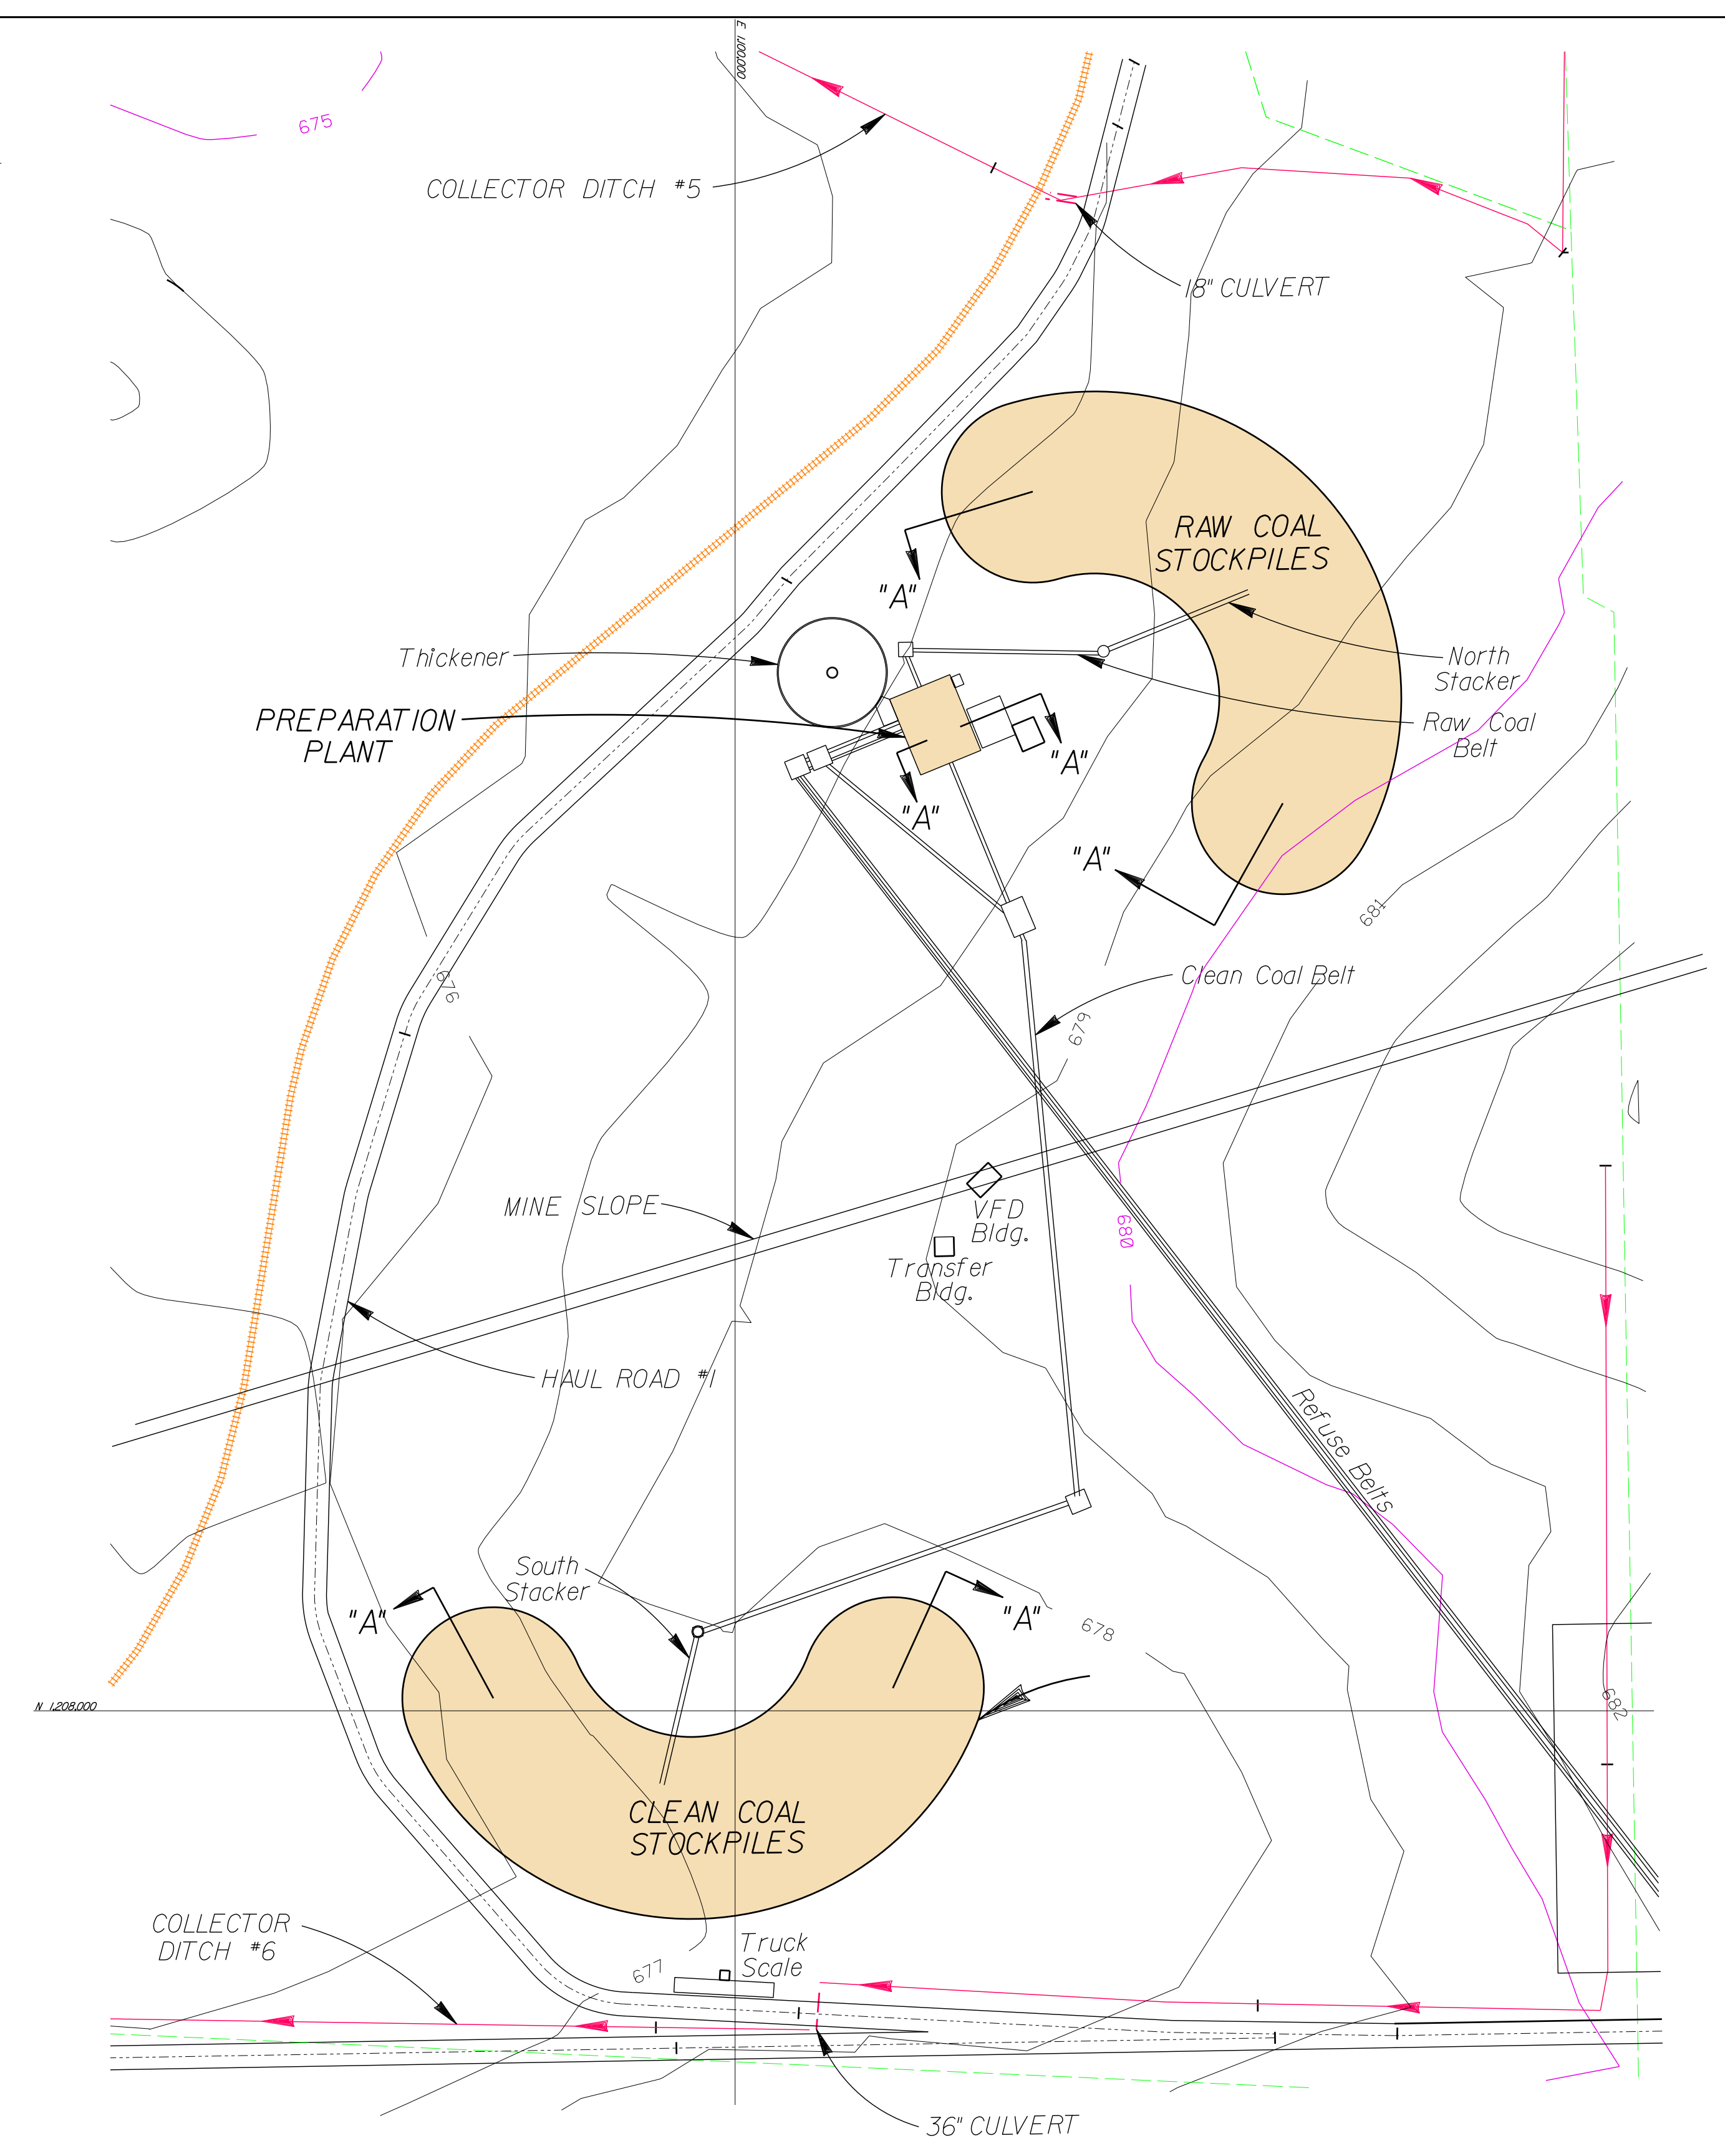

LOCATION MAP
SCALE: 1" = 100'

SUNRISE COAL, LLC 1183 EAST CANVASBACK DR. TERRE HAUTE, IN 47802	
CLEAN COAL, RAW COAL & PREP PLANT AREA PROFILE SECTION	
MINE: BULLDOG	PERMIT: 429
DATE: JUNE, 2012	CHECKED BY:
SCALE: AS SHOWN	MAP: PP-1
SUBMITTED BY: MIDWEST RECLAMATION RESOURCES INC. P.O. BOX 1842 MURFREESBORO, TN 37056 615.687.5590	
FILE: AL_DETAILS.DGN	